




PROPOSED SOUTH (REAR) ELEVATION

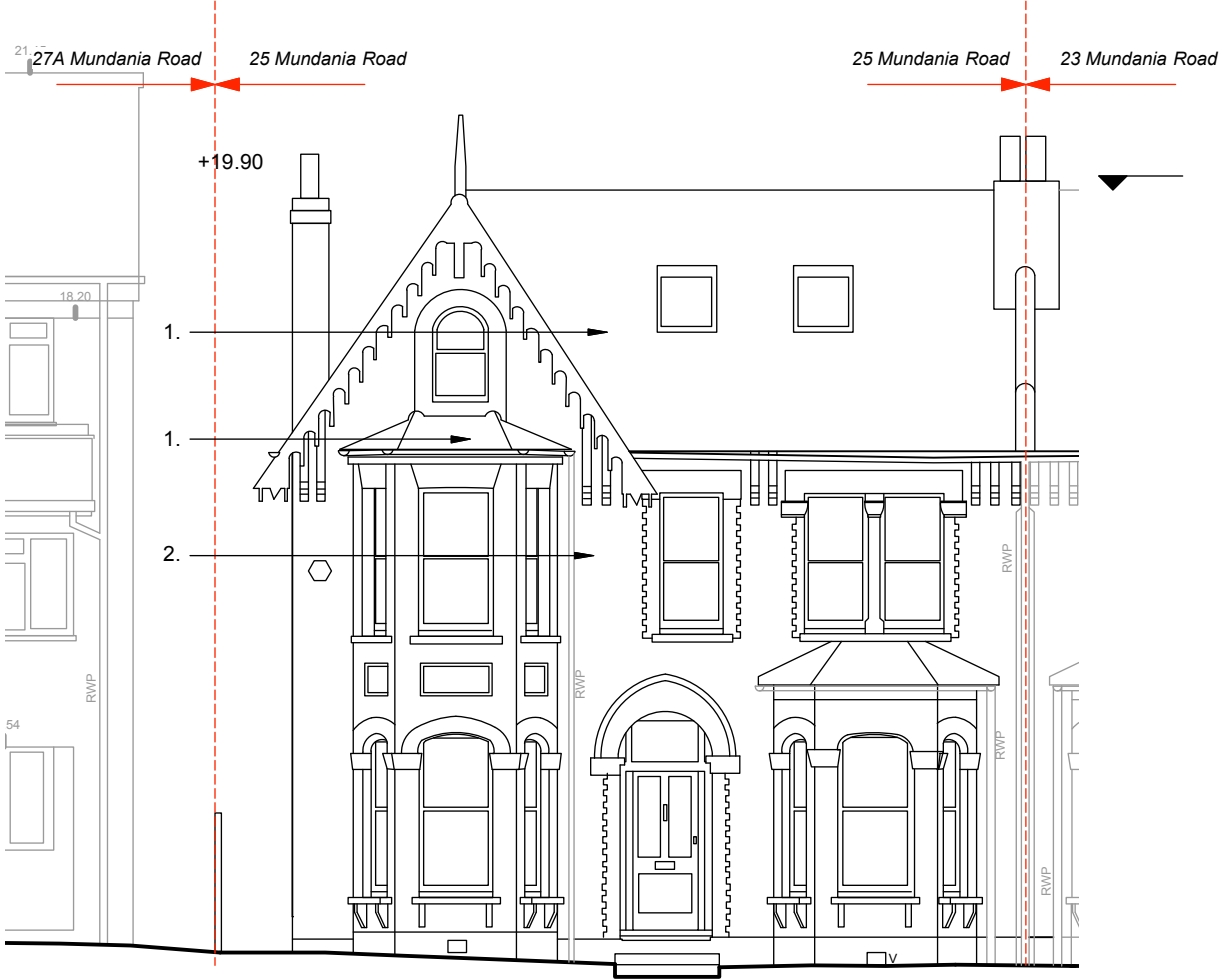

PROPOSED NORTH (FRONT) ELEVATION

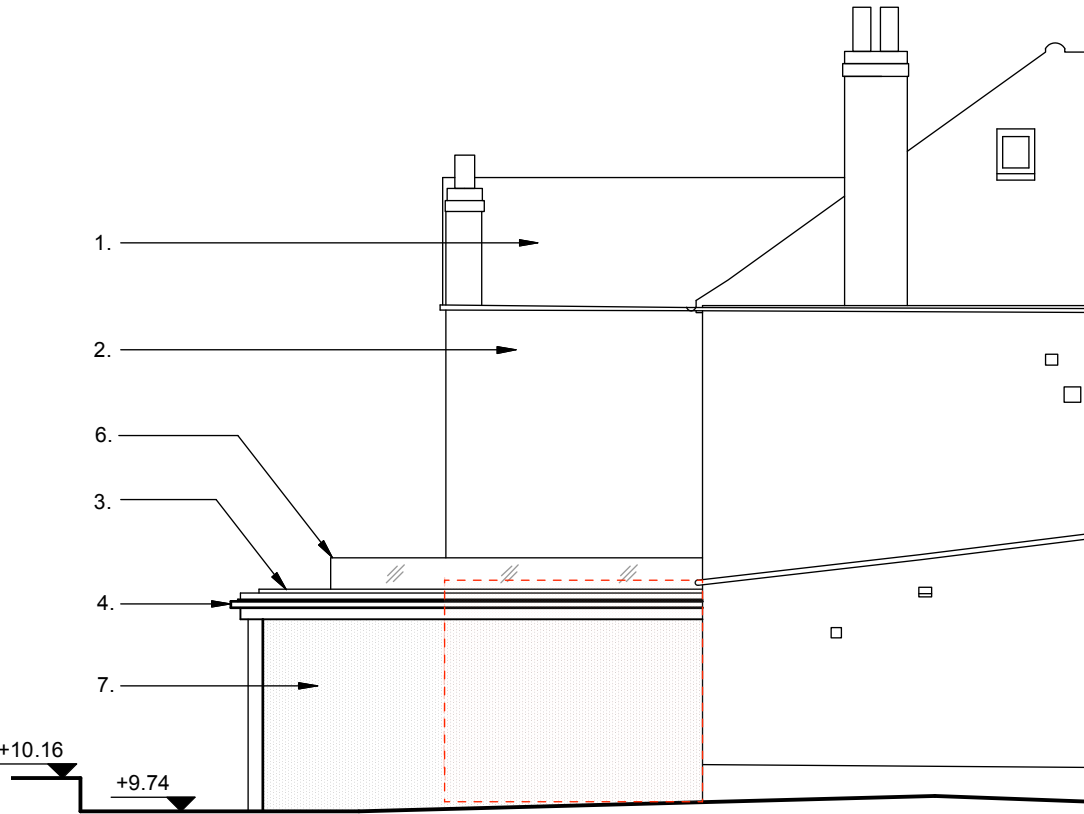

PROPOSED EAST (SIDE) ELEVATION

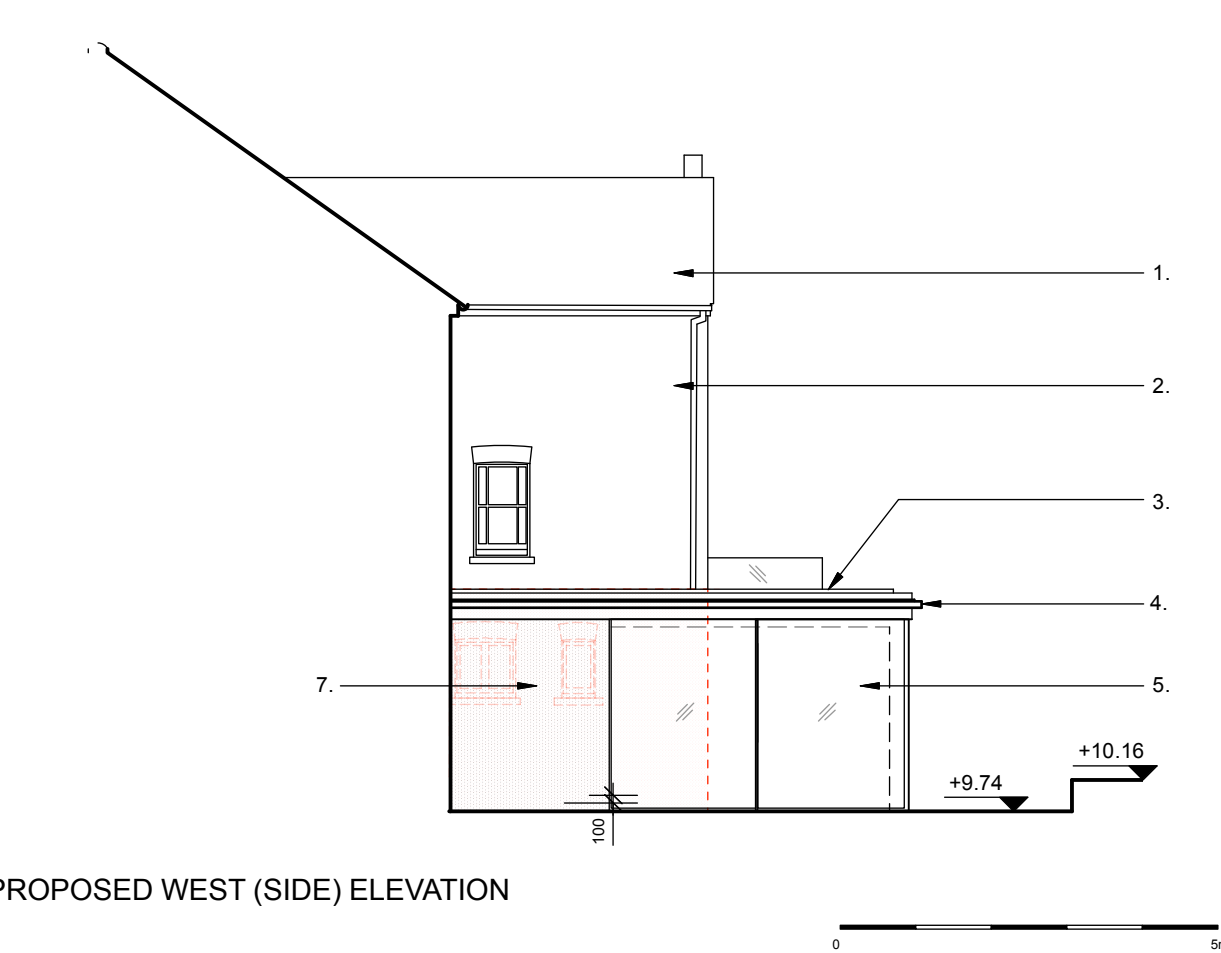

PROPOSED WEST (SIDE) ELEVATION

TO BE READ IN CONJUNCTION WITH STRUCTURAL
ENGINEER'S DRAWINGS.
REPORT ALL DISCREPANCIES PRIOR TO PROCEEDING.

DO NOT SCALE FROM DRAWINGS

Application Site

Existing walls to be
demolished/ items to be
removed and disposed of

MATERIALS PALETTE

- Existing roof tiles
- Gault brick
- Green roof
- VM Zinc 'Quartz' gutter and fascia
- Sliding glass doors in slim grey frames
- Sheer glass skylight
- Mushroom grey coloured render

- Planning Issue

REVISION

09/05/22
DATE

Yeates Design LLP
37 Therapia Road
London SE22 0SF
tel: 020 7251 6667
www.yeatesdesign.co.uk

Y

PROJECT :
25 MUNDANIA ROAD,
LONDON, SE22 0NH

DRAWING :
PROPOSED ELEVATIONS

SCALE :
1: 100 @ A3

DATE :
MAY 2022

DWG NO.
643/P/008

DWN BY :
-

DRAWING STATUS :
FOR CONSTRUCTION
FOR PLANNING

☐

☒

FOR TENDER

☐

INFORMATION CONTAINED IN THIS DRAWING IS THE SOLE
COPYRIGHT OF YEATES DESIGN LLP AND SHOULD NOT BE
REPRODUCED WITHOUT THEIR PERMISSION