



ROBEHAM ESTATE
THE ESTATE OFFICE
ROBEHAM

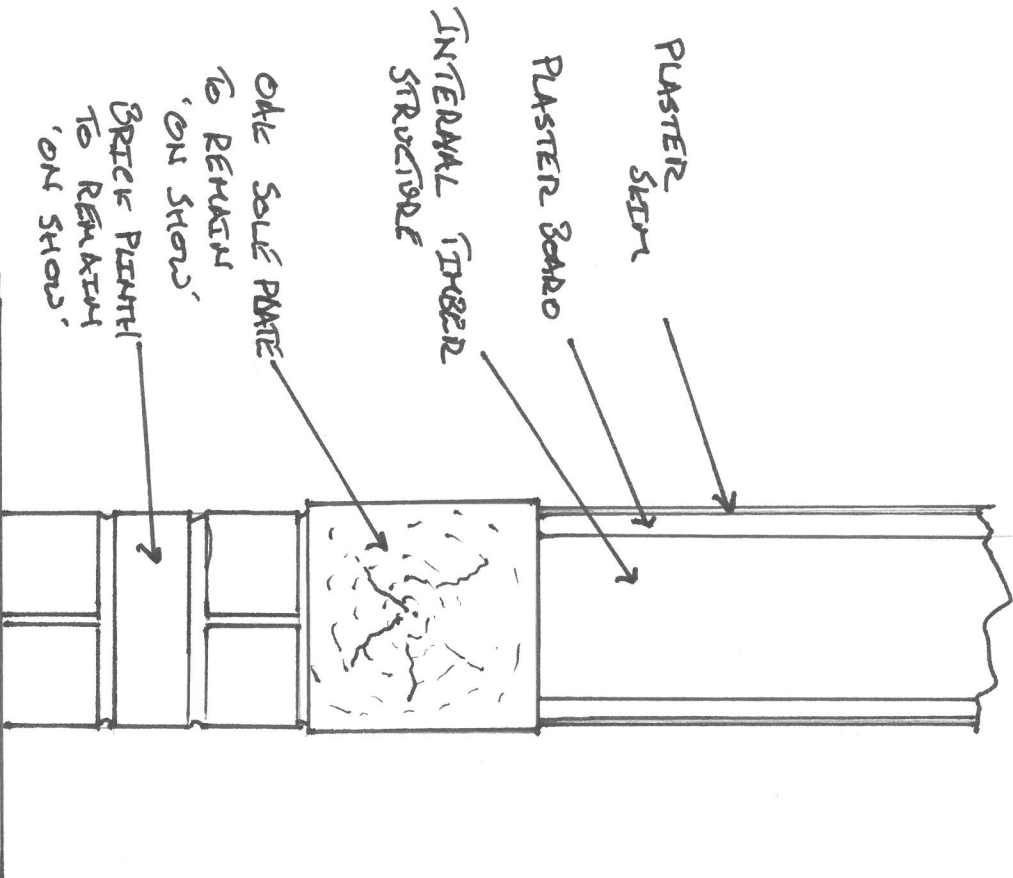

EXISTING CONCRETE LEVEL

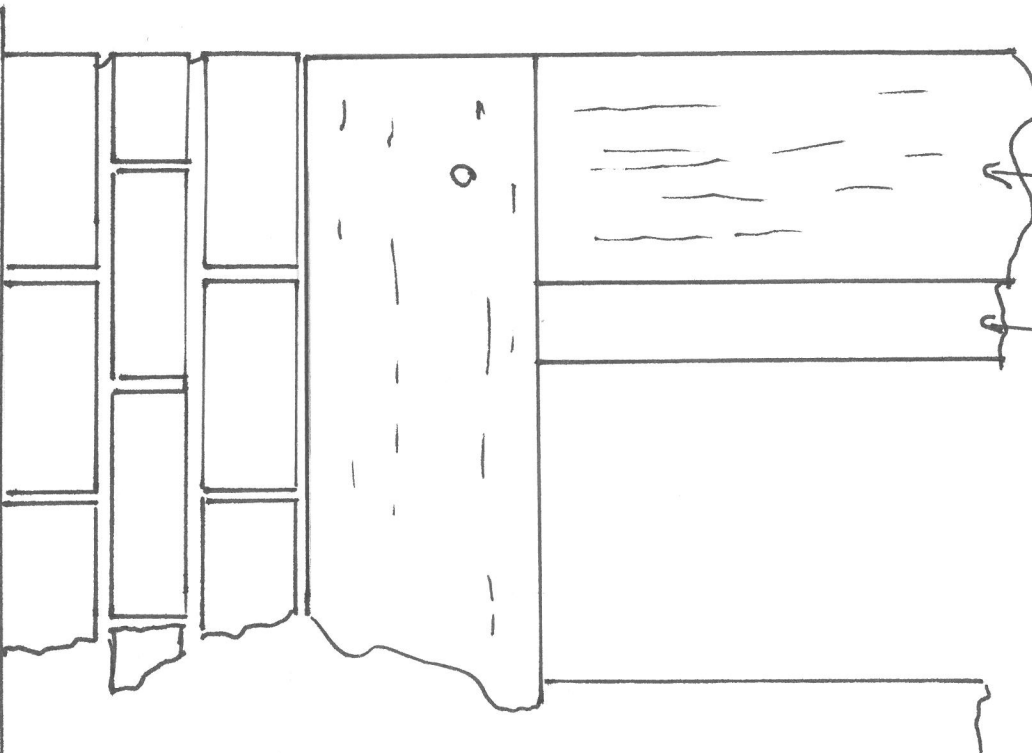

END SECTION DRAWING 3 TO REMAIN 'ON STUDS'

END OAK POST SHOWN AT POSITION 4 ON DRAWING 3 TO REMAIN 'ON STUDS'

INTERNAL TIMBER STRUCTURE TO BE ENCLOSED.

DRAWING 4

CROSS SECTION OF PROPOSED NEW SECTION OF INTERNAL WALL SHOWN IN DRAWING 3

@ OAK PART 1
ROBEHAM
IP30 9SU

1:5 SCALE @ A4

S. EDDLE 2ND MAR 2022