




PROPOSED FIRST FLOOR PLAN - C

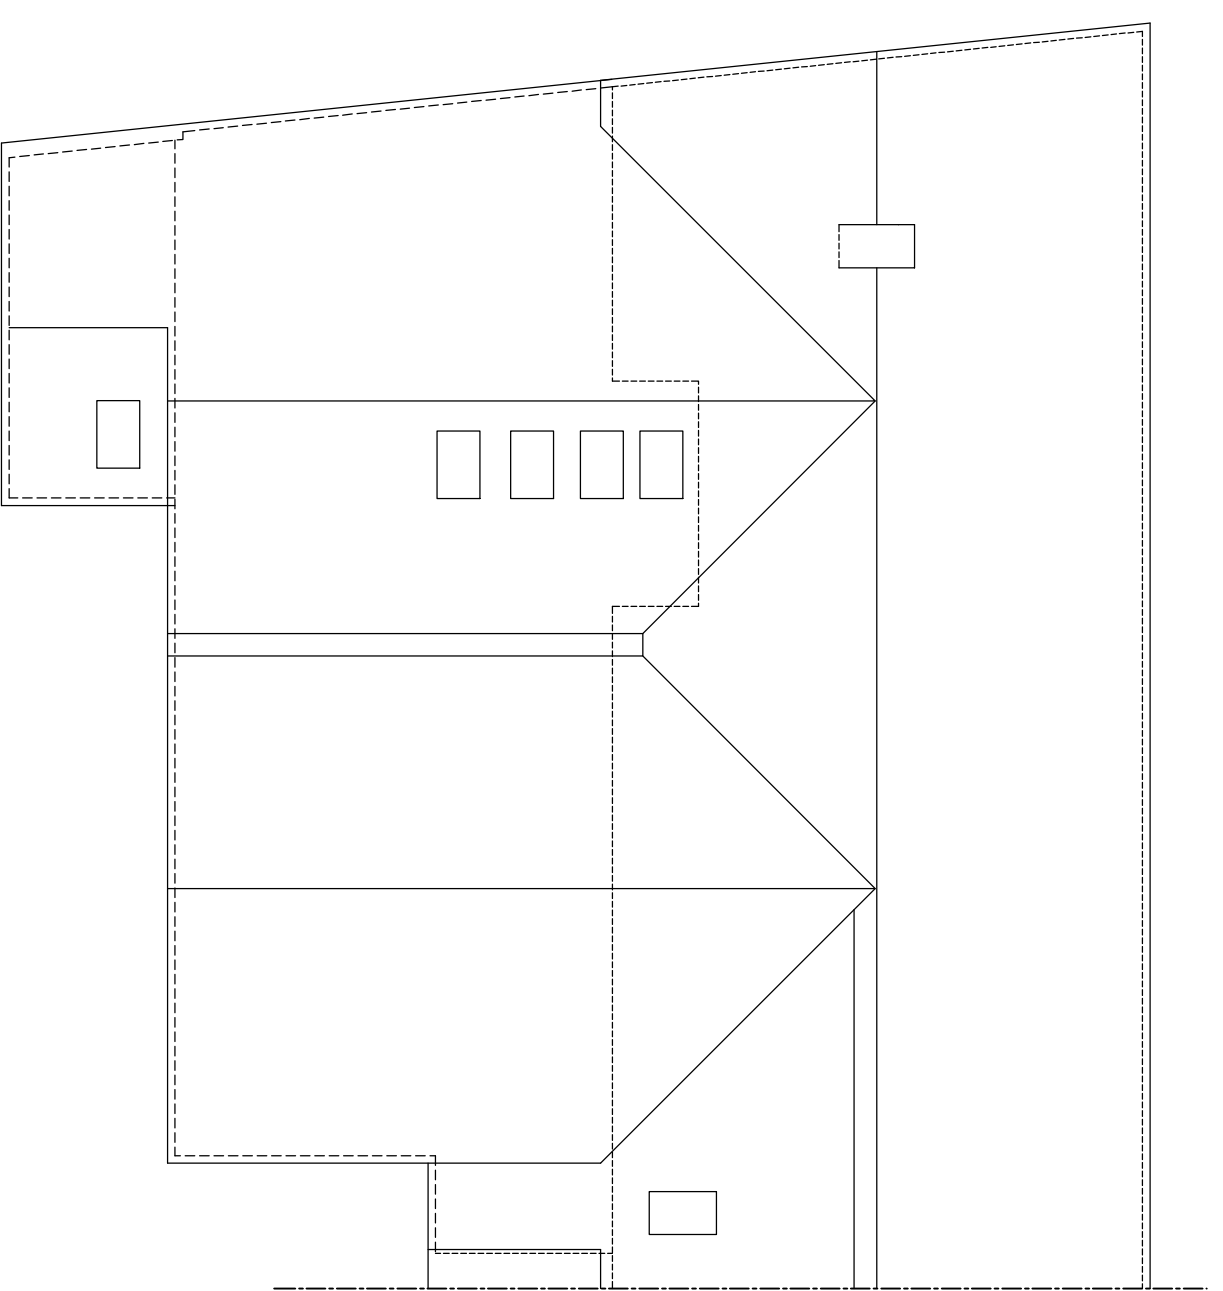

PROPOSED ROOF PLAN - C

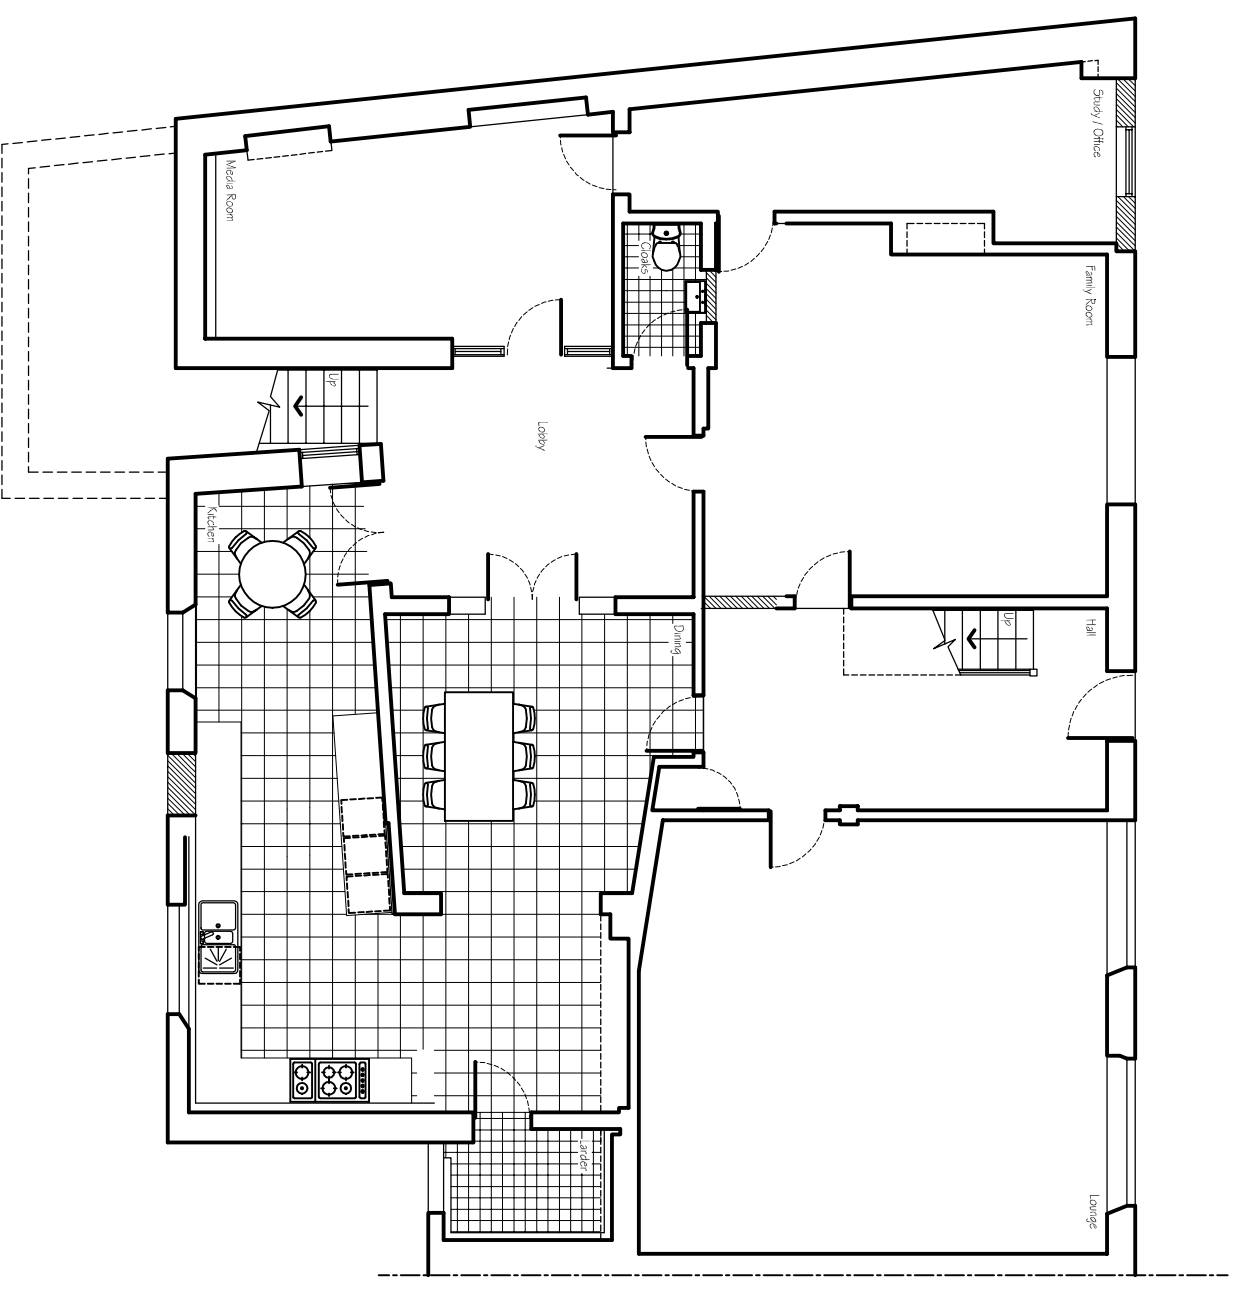

PROPOSED GROUND FLOOR PLAN - C

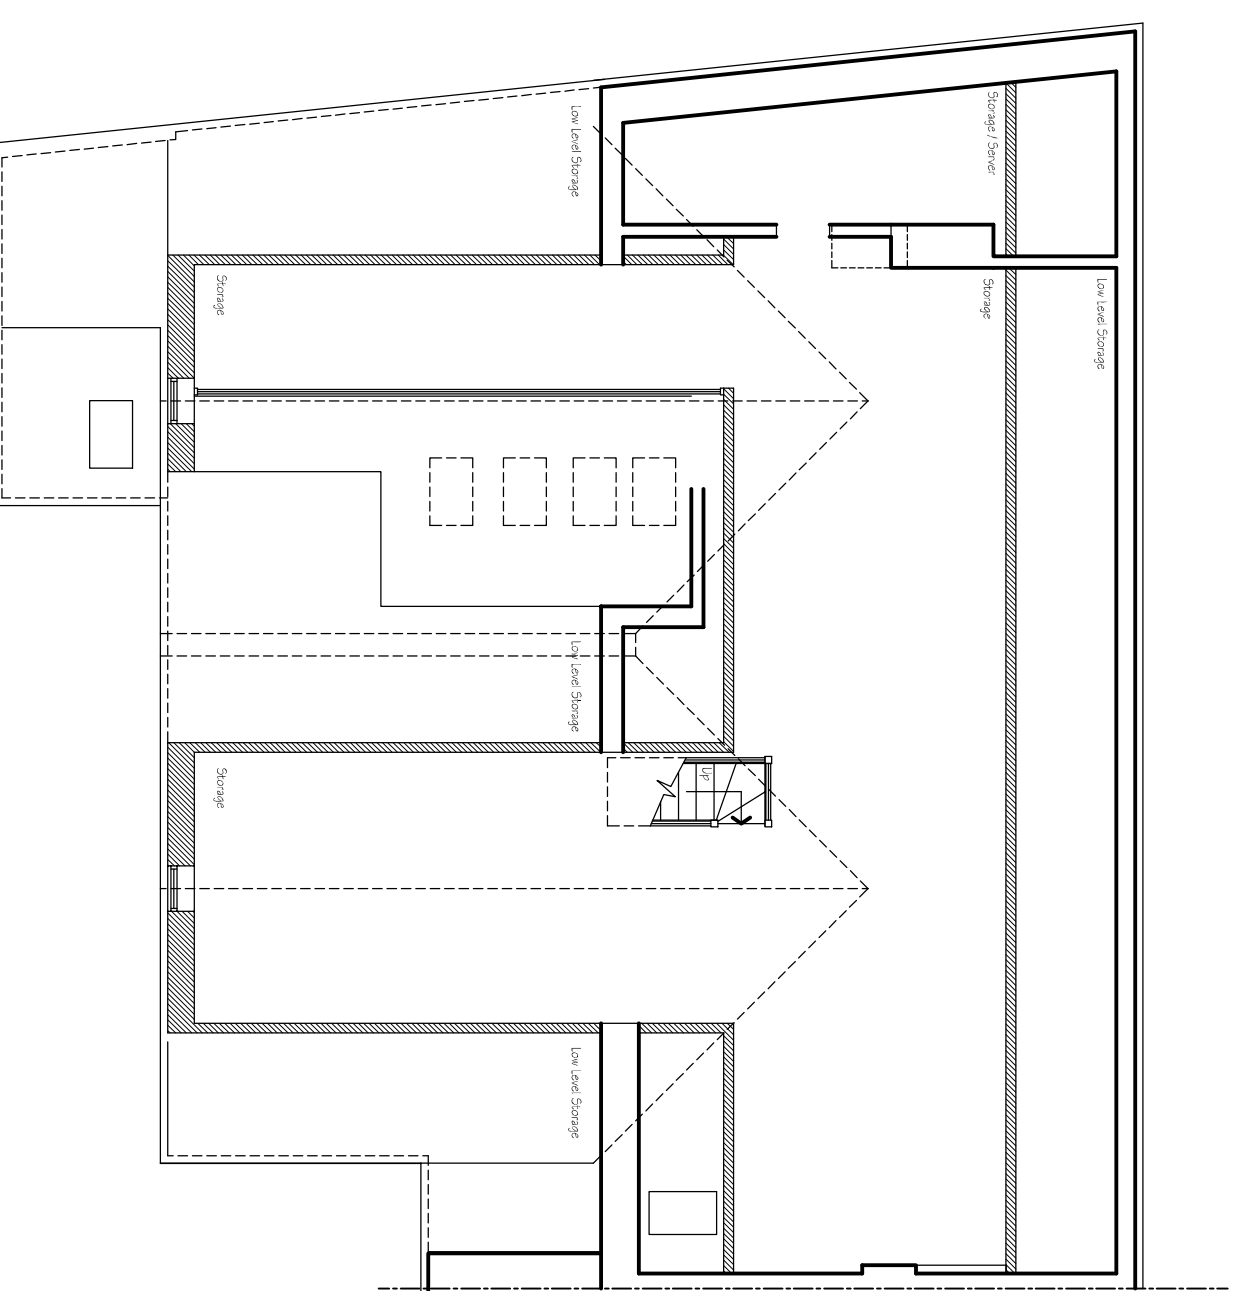

PROPOSED LOFT PLAN - C

# PLANNING

Planning and Building Regulations Design Consultants  
 Architectural Technologists  
 Local Authorities Planning Agent Group Member  
 Local Authorities Building Control Partner Member  
 Planning Portal Professional Status  
 Landmark and Promag Member  
 Planning Appeal Consultants

[www.cadmonkies.co.uk](http://www.cadmonkies.co.uk)  
[cadmonkies@btconnect.com](mailto:cadmonkies@btconnect.com)  
 01280 - 70 44 44



Head Office : The Beathouse, 19 Westminster Court,  
 BRACKLEY, Northants, NN15 7ED  
 London Office : Studio 82, Headroom Road,  
 Thornton Heath, London, CR7 8JQ  
 Cadmonkies Studio 42 Cash Yard,  
 Richmond, LONDON, TW9 0TF

**CLIENT:** Mr and Mrs M Collin  
**ADDRESS:** The Old Bank, Main Street  
 TINGEWICK, MK1 8 4NN  
**CONTACT:** Mr M Collin  
**SITE:** The Old Bank,  
 Main Street  
 TINGEWICK, MK1 8 4NN  
**SCHEME:** Proposed Two Storey Rear Extension,  
 Loft Conversion, Detached Garage with  
 Associated Internal / External Works.  
**DRAWING TITLE:** Existing Plans

**DATE:** April 2022  
**SCALE:** 1:100  
**DRAWN:** david berneis  
**REV:** 02

**DRAWING No:** P/22/080/004