



PROPOSED FRONT ELEVATION





PROPOSED REAR ELEVATION

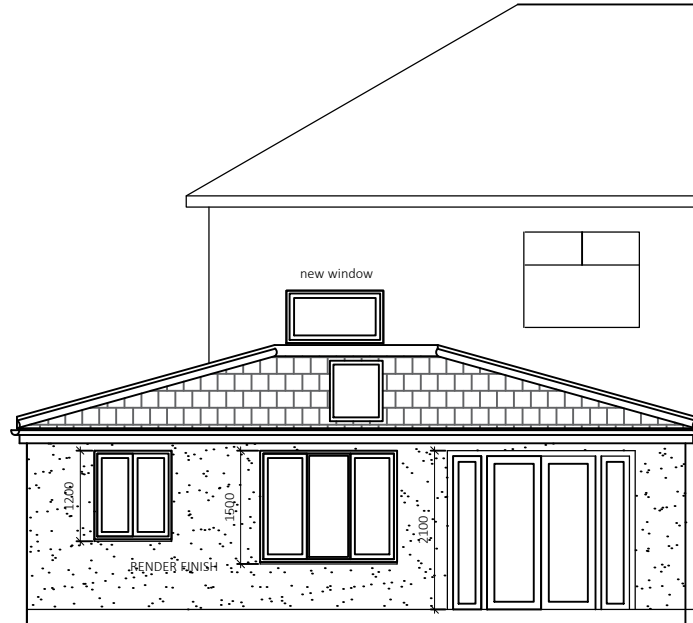

PROPOSED SIDE ELEVATION

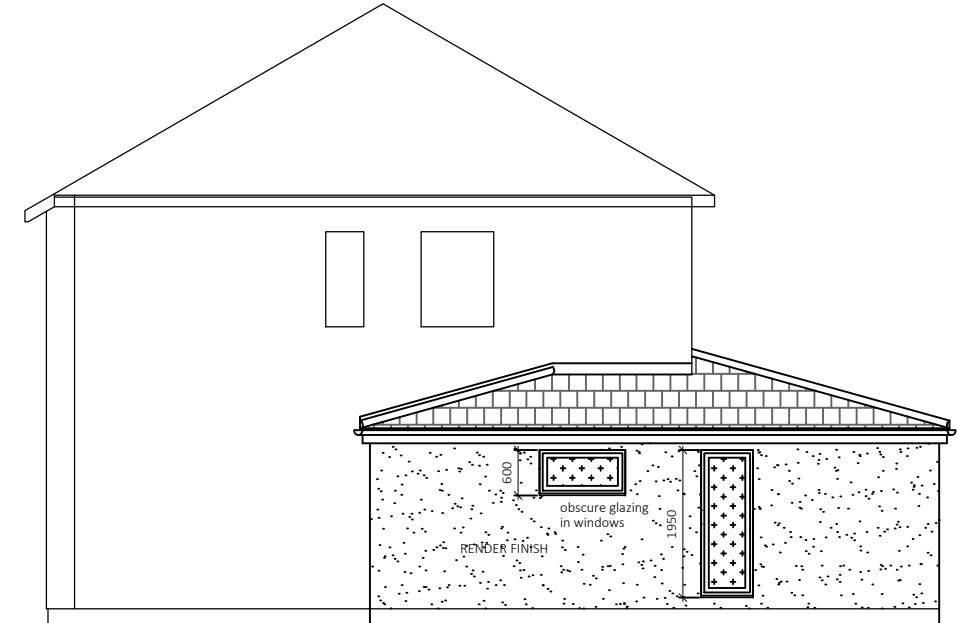

PROPOSED GROUND FLOORPLAN

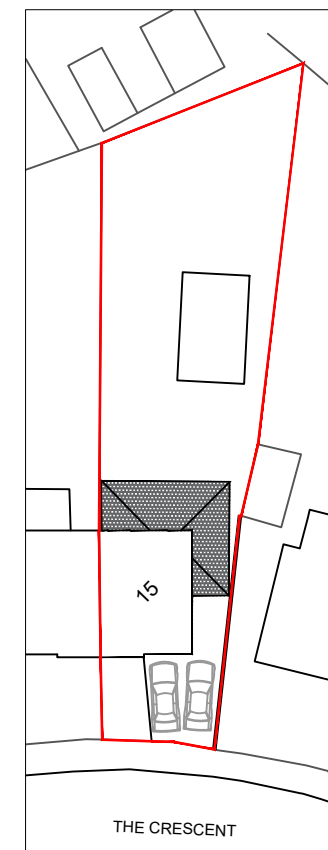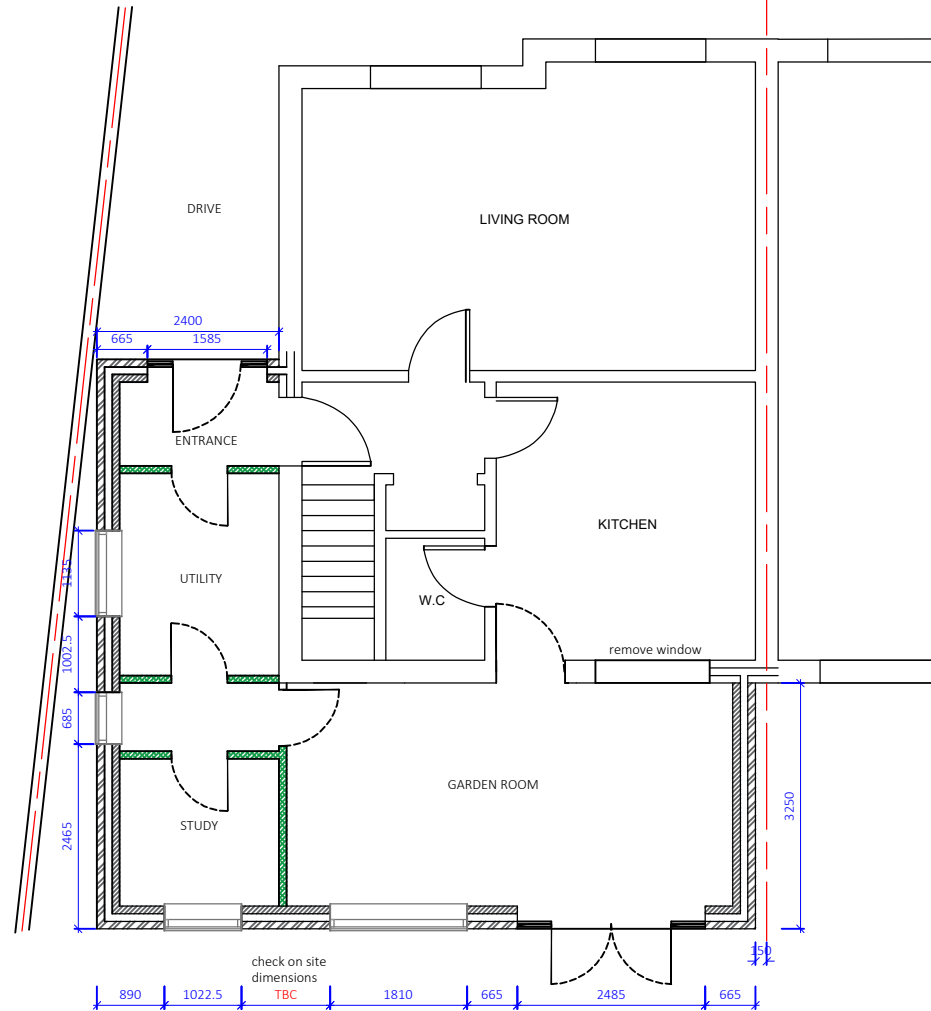

PROPOSED EXTENSION

15 THE CRESCENT,
CHILTON DL17 0EP

PROPOSED

A3 Scale	Date	Sheet
1:100	May 2022	02/-