


Reproduced by permission of Ordnance Survey on behalf of the Controller of Her Majesty's Stationery Office
All rights reserved. © Crown Copyright licence no. 100022432

NGR E: 424891 N: 585050

SITE AREA PLAN




SITE LOCATION PLAN

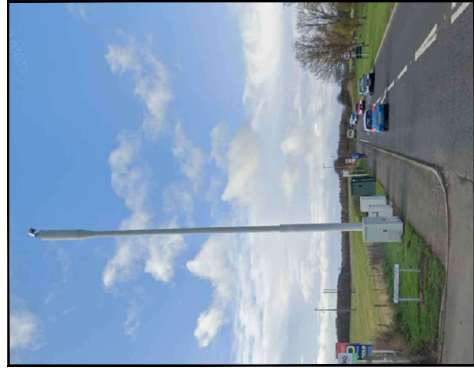

SITE PHOTOGRAPH

NOTES:

- ALL DIMENSIONS IN MM UNLESS OTHERWISE NOTED.
- DIRECTIONS TO SITE:
HEAD NORTH ON A189. TAKE THE B1031 EXIT TOWARD BEDLINGTON BARRINGTON ROAD, ESTATE, MERGE WITH A147. TAKE BARRINGTON RD TO A1068. TURN LEFT ONTO STAKEFORD RD. TURN RIGHT ONTO RED ROW DR. AT THE ROUNDABOUT, TAKE THE 2ND EXIT ONTO BARRINGTON RD. CONTINUE ON, TAKE THE 1ST EXIT ONTO A196. TURN RIGHT ONTO A196. ROUNDABOUT. TAKE THE 1ST EXIT ONTO A196. DESTINATION WILL BE ON THE LEFT.

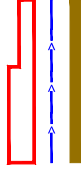

Demise:
Access Route To Site:
Access Route:

Number:	MBNL/EE/1930	Project:	Airscale	Purpose of Issue:	Planning	Issue:	A
Date:	10/03/2022	Revision / Update Description:		First Issue			
Drawn:	PRS						
Checked:	DJE						
Approved:	KLH						



Hatfield Business Park
Hatfield
Hertfordshire
AL10 9BW

Tel: 01707 315000
Fax: 01707 319001

Design & Principal Consultant:



UK Office:
UBC Building, 1310 Salford Parkway,
Birmingham Business Park, B37 7YU
Email: info@ktrc

Site Name: MORPETH ROAD (P74008)

Site ID: 779058

Address:
MORPETH ROAD (P74008)
MORPETH ROAD
CHOPPINGTON
NE62 5PJ

Title: 002 SITE LOCATION PLAN

Project: AIRSCALE

Purpose of Issue: GENERAL ARRANGEMENT

EE Ref ID:	74008	MBNL Ref ID:	WNB001	BURK Ref ID:	NE0265
Master Drawing No:	779058_WNB001_74008_NE0265_M001				
Issue:	A				

GOOGLE MAPS QR CODE

GOOGLE MAPS - <https://goo.gl/maps/s9XKB1oH75ZCE4D36>

GOOGLE STREET VIEW - <https://goo.gl/maps/to39voShh4cTL83E8>

