




POTENTIAL CRANE & CHERRY-PICKER LOCATION. TRAFFIC MANAGEMENT REQUIRED

POTENTIAL SET DOWN AREA. TRAFFIC MANAGEMENT REQUIRED


A196 ROAD (30mph)

GROUND LEVEL 0.0m

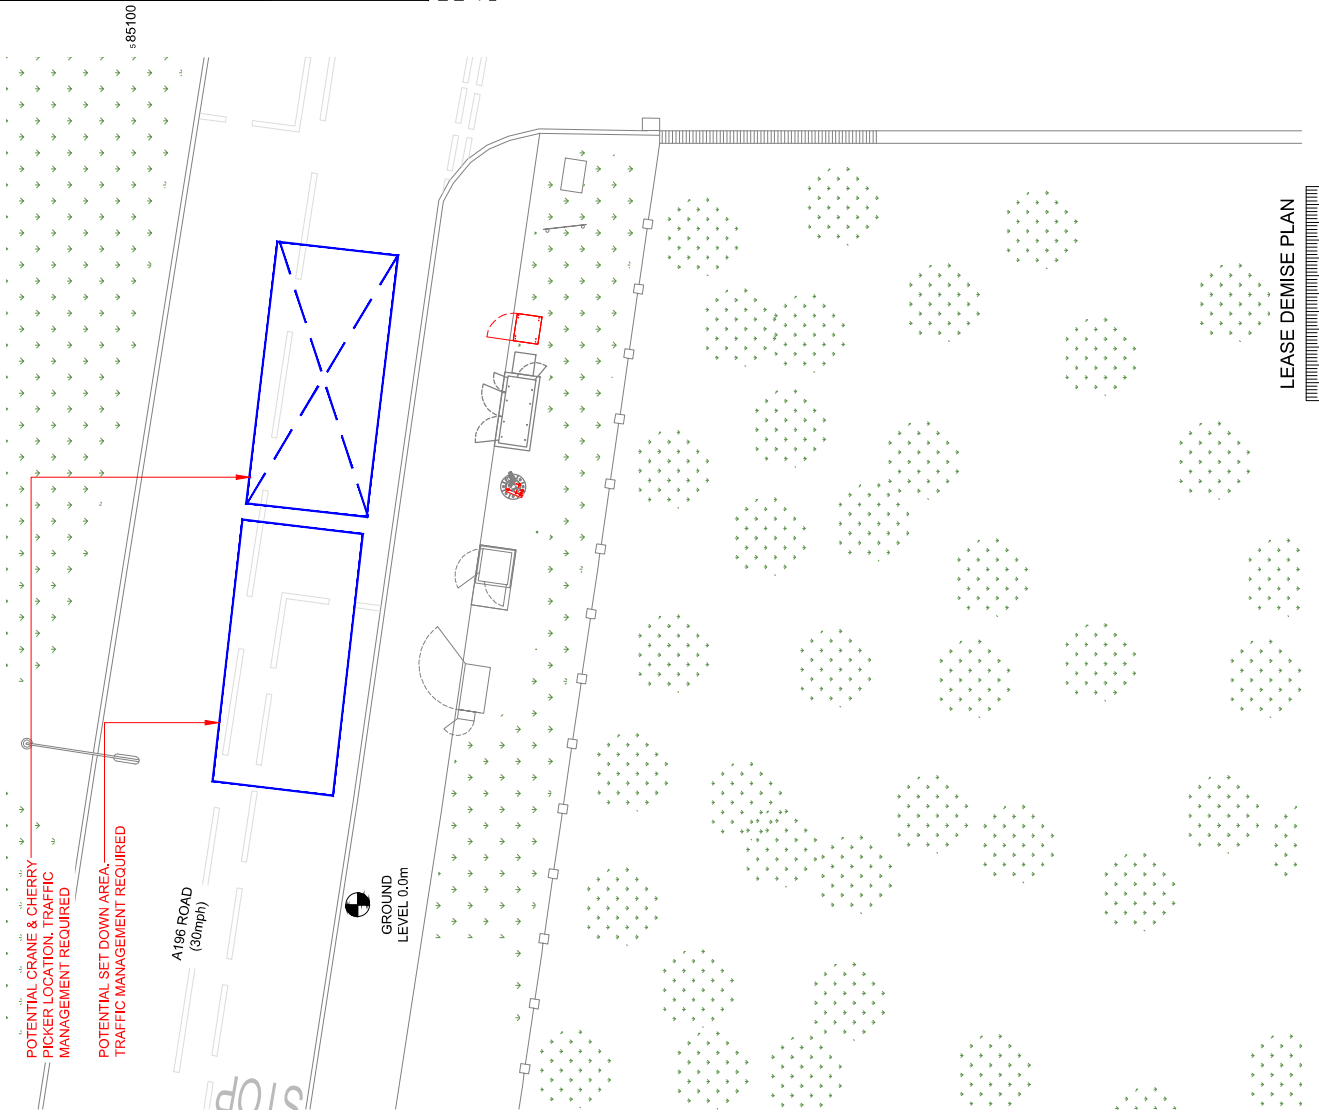

LEASE DEMISE PLAN

0 1:150 2.5m 5m 6

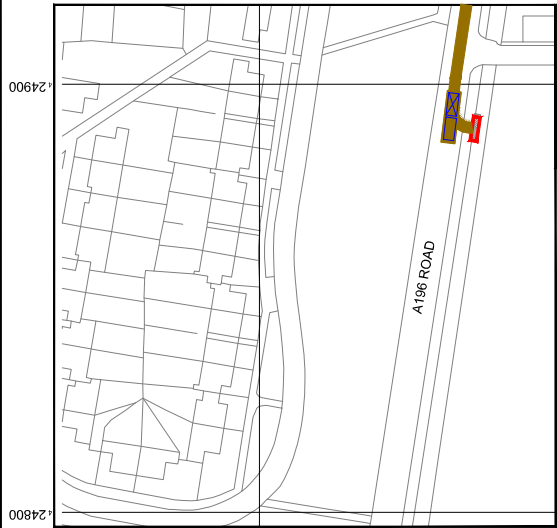

SITE LOCATION PLAN

0 1:1250 25m 50

Reproduced by permission of Ordnance Survey on behalf of the Controller of Her Majesty's Stationery Office. All rights reserved. © Crown Copyright licence no.100022432

NGR E: 424891
N: 585050

NEW CODE:

Demise:	Outlined in Red
Access Route:	Solid Brown
Set Down Area:	Outlined in Blue
Crane Area:	Dashed in Blue

Number:	MBNL/EE/174008	Project:	Airscale	Purpose of Issue:	Planning	Issue:	A
Date:	10/03/2022	Revision / Update Description:	Final Issue				
Drawn:	PRS						
Checked:	DJB						
Approved:	ML						

KTC

Hatfield Business Park
Hatfield
Hertfordshire
AL10 9BW

Tel: 01707 315000
Fax: 01707 319001

Design & Principal Consultant:

KTC

UK Office:
UBC Building, 1310 Salford Parkway,
Birmingham Business Park, B37 7YU
Tel: +44 (0)18168 377 766
Email: info@kctc

Site Name: MORPETH ROAD (P74008)

Site ID: 779058

Address: MORPETH ROAD (P74008)
MORPETH ROAD
CHOPPINGTON
NE62 5PJ

Title: 004 LEASE DEMISE

Project: AIRSCALE

Purpose of Issue: GENERAL ARRANGEMENT

EE Call ID:	74008	MBNL Call ID:	WNB001	SUK Call ID:	NE0265
Master Drawing No:	779058_WNB001_74008_NE0265_M001				

Issue: A