


EXISTING ROAD SURFACE TO BE MADE GOOD SHOWN HATCHED OUTLINE

NOTES
This drawing is Copyright 2022 © and must not be reproduced in whole or part without obtaining written authority from Terence Wynn RIBA
ALL DIMENSIONS ARE TO BE CHECKED ON SITE AGAINST SITE CONDITIONS & ANY DISCREPANCY ADVISED TO ARCHITECT BEFORE ANY WORK COMMENCES

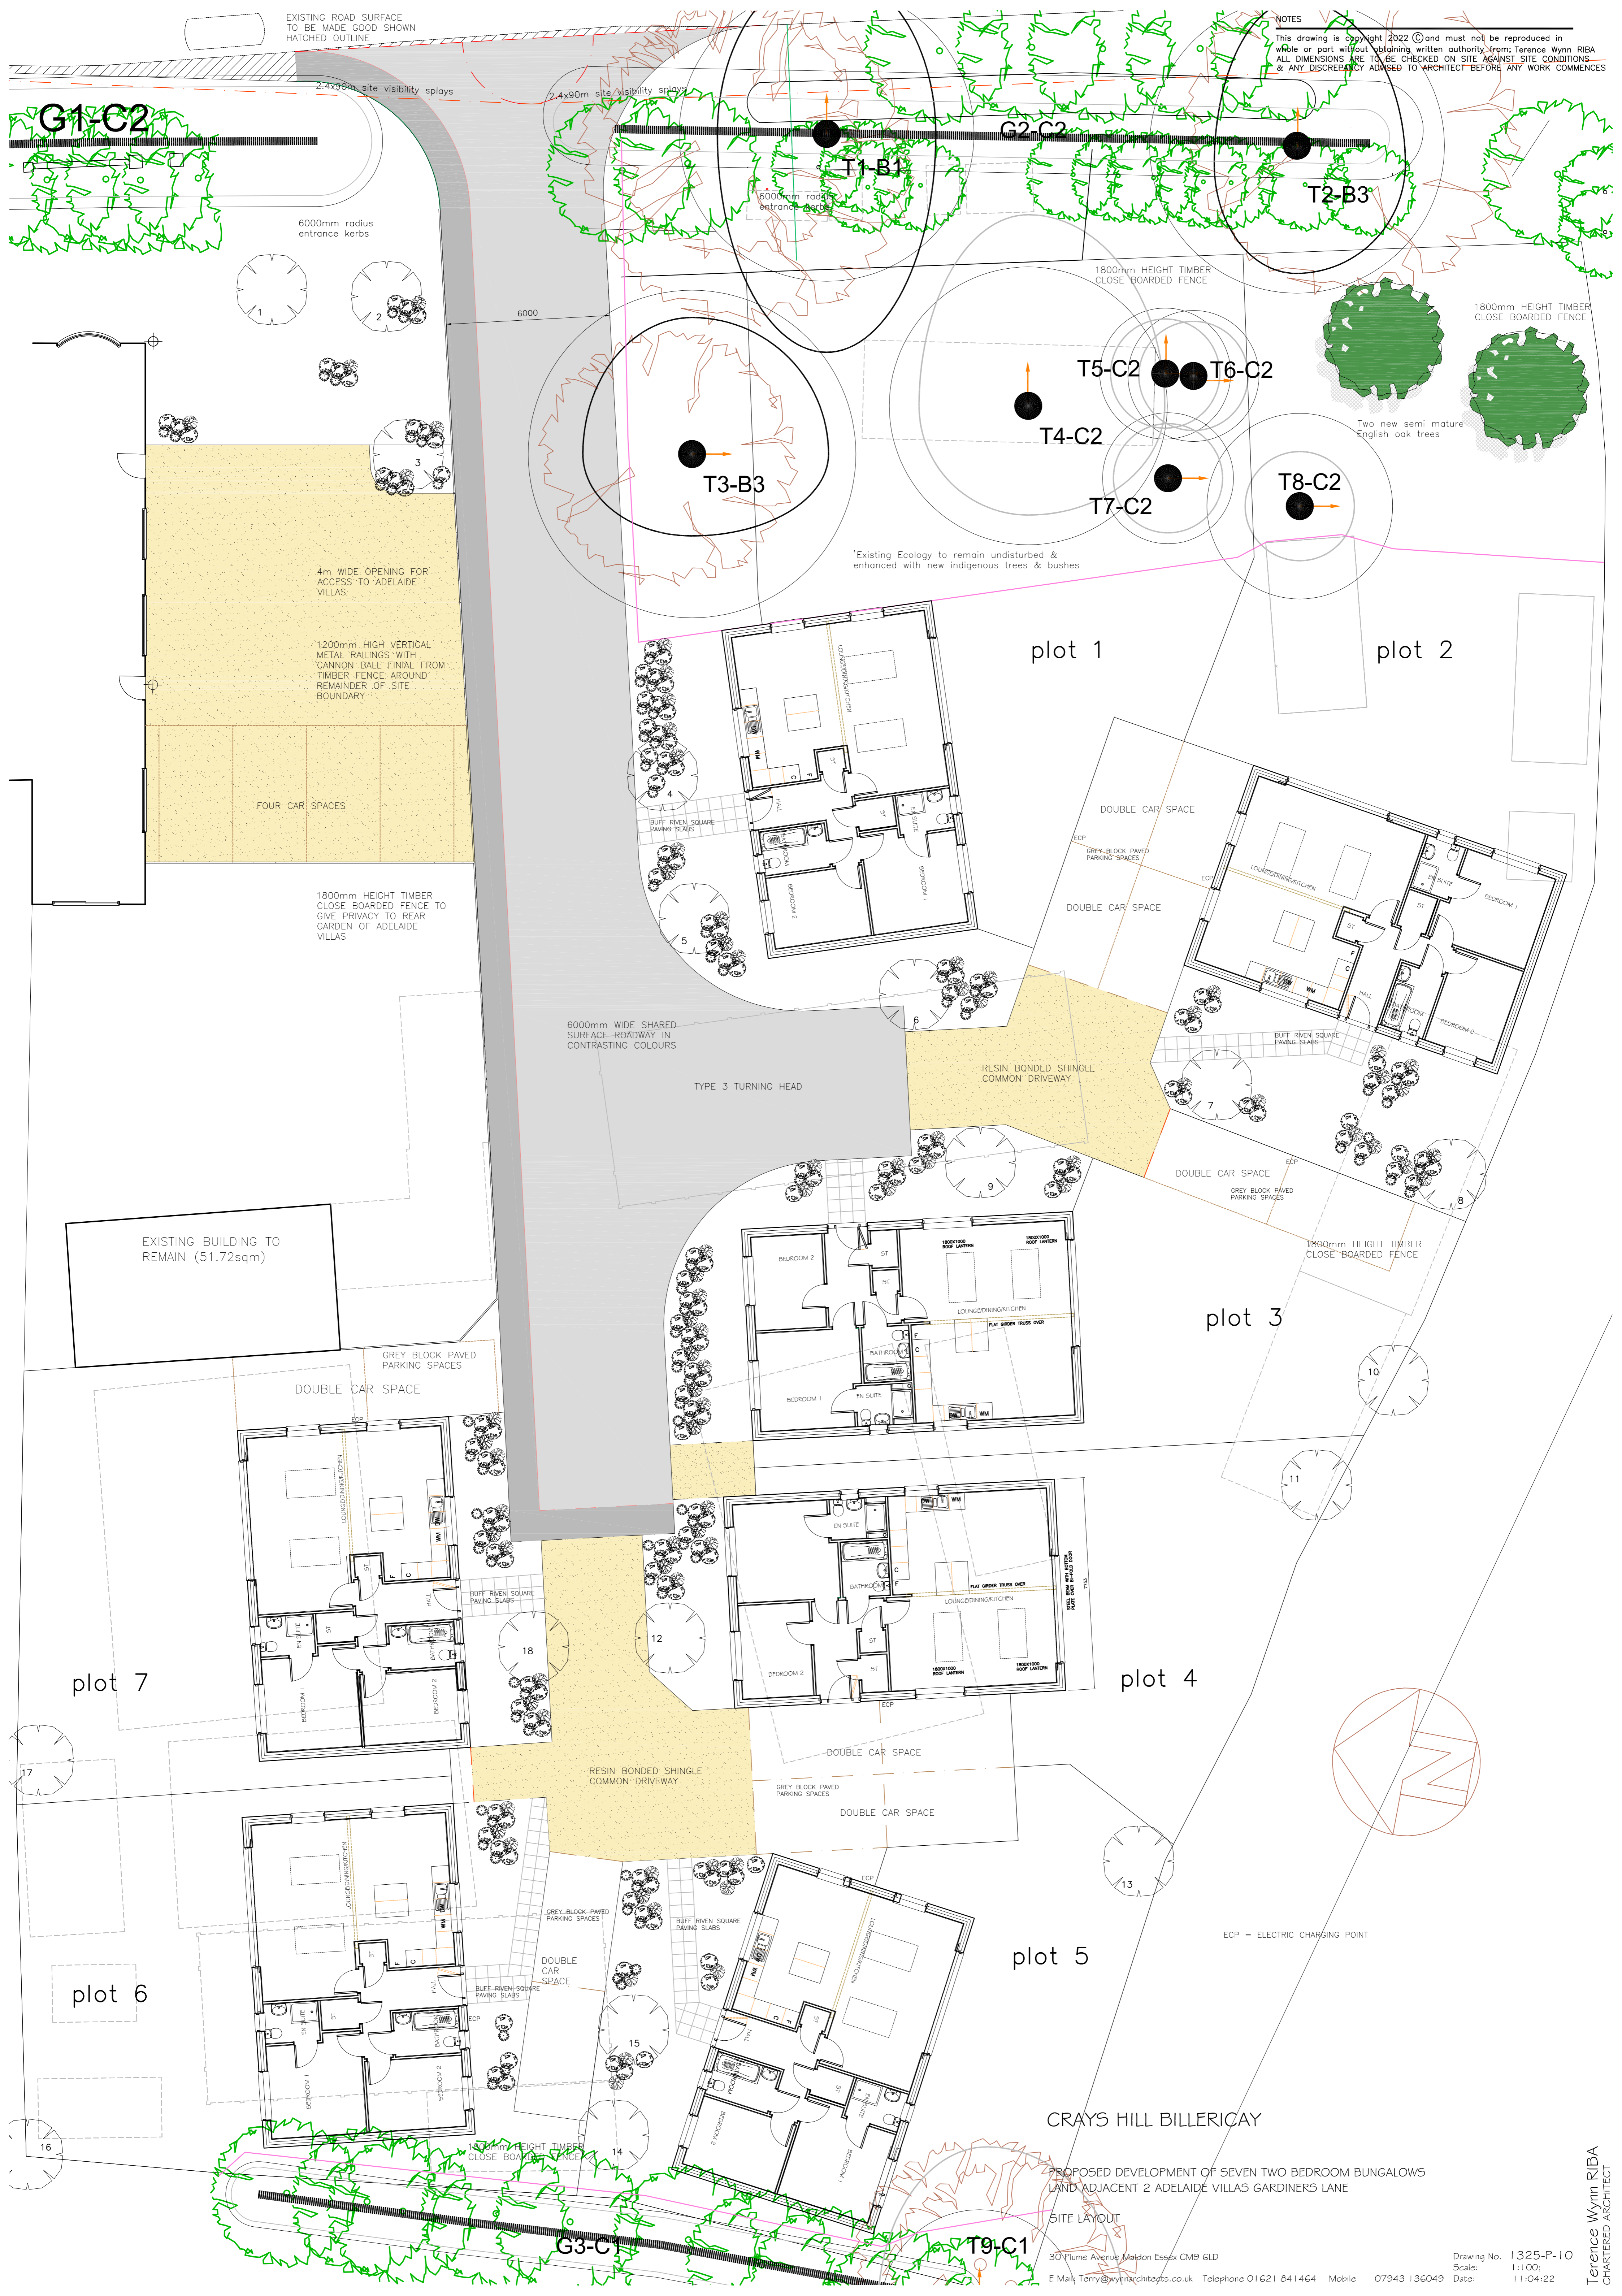

G1-C2

G2-C2

T1-B1
T3-B3

T2-B3

T4-C2
T5-C2
T6-C2
T7-C2

T8-C2

Existing Ecology to remain undisturbed & enhanced with new indigenous trees & bushes

plot 1

plot 2

plot 3

plot 4

plot 7

plot 6

plot 5

CRAYS HILL BILLERICAY

PROPOSED DEVELOPMENT OF SEVEN TWO BEDROOM BUNGALOWS LAND ADJACENT 2 ADELAIDE VILLAS GARDINERS LANE

SITE LAYOUT

G3-C1

T9-C1

30 Flume Avenue Maldon Essex CM9 6LD

E Mail: Terry@wynnarchitects.co.uk Telephone 01621 841464 Mobile 07943 136049

Drawing No. 1325-P-10
Scale: 1:100
Date: 11.04.22

Terence Wynn RIBA
CHARTERED ARCHITECT