



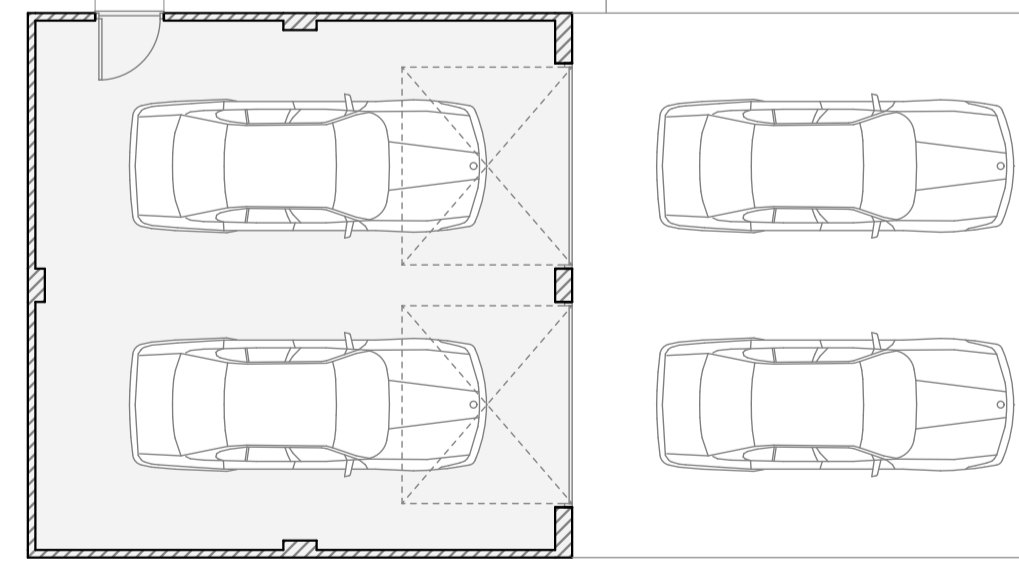


FIRST FLOOR PLAN
Scale 1:50

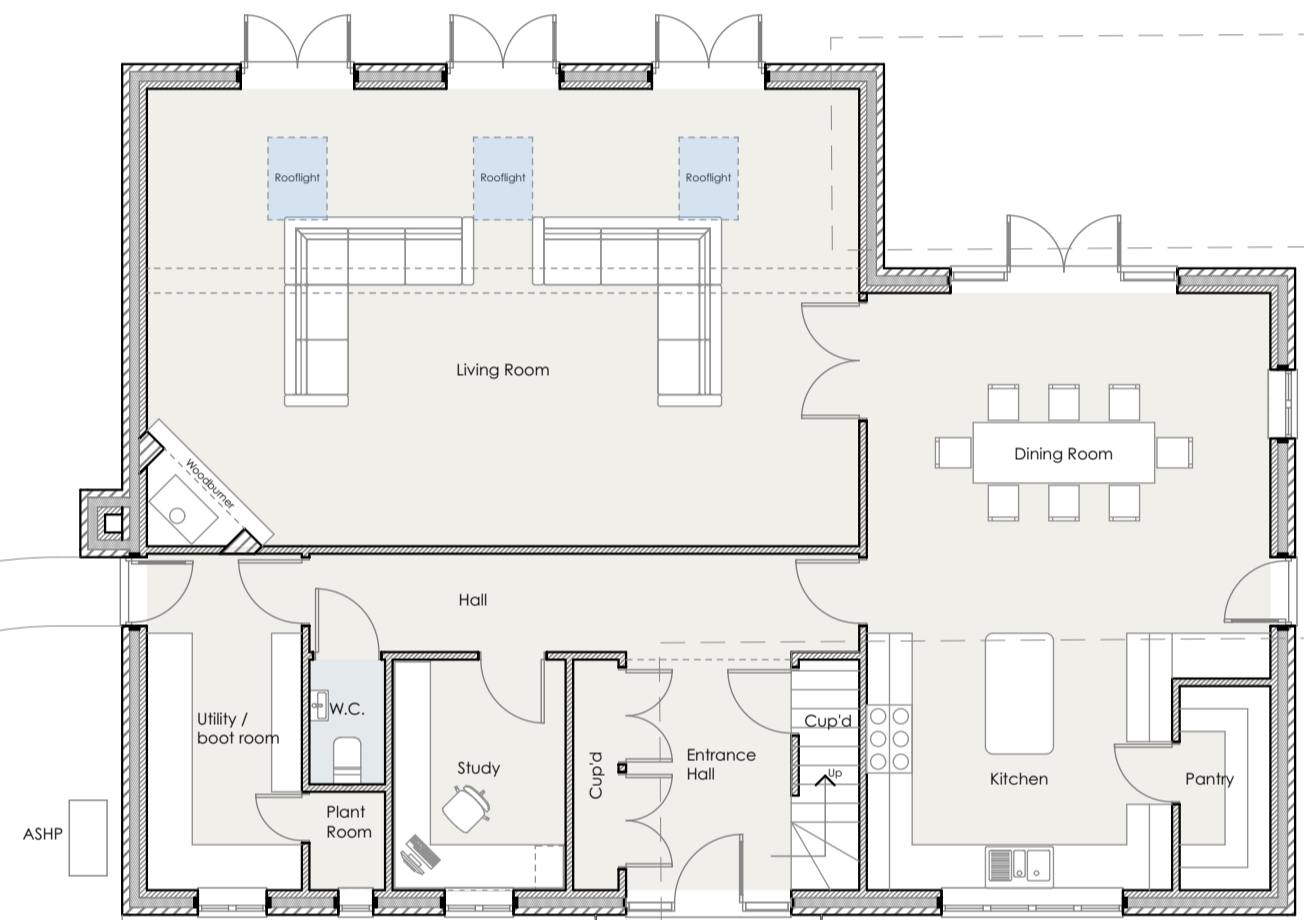

GROUND FLOOR PLAN
Scale 1:50




FRONT ELEVATION - SOUTH
Scale 1:100

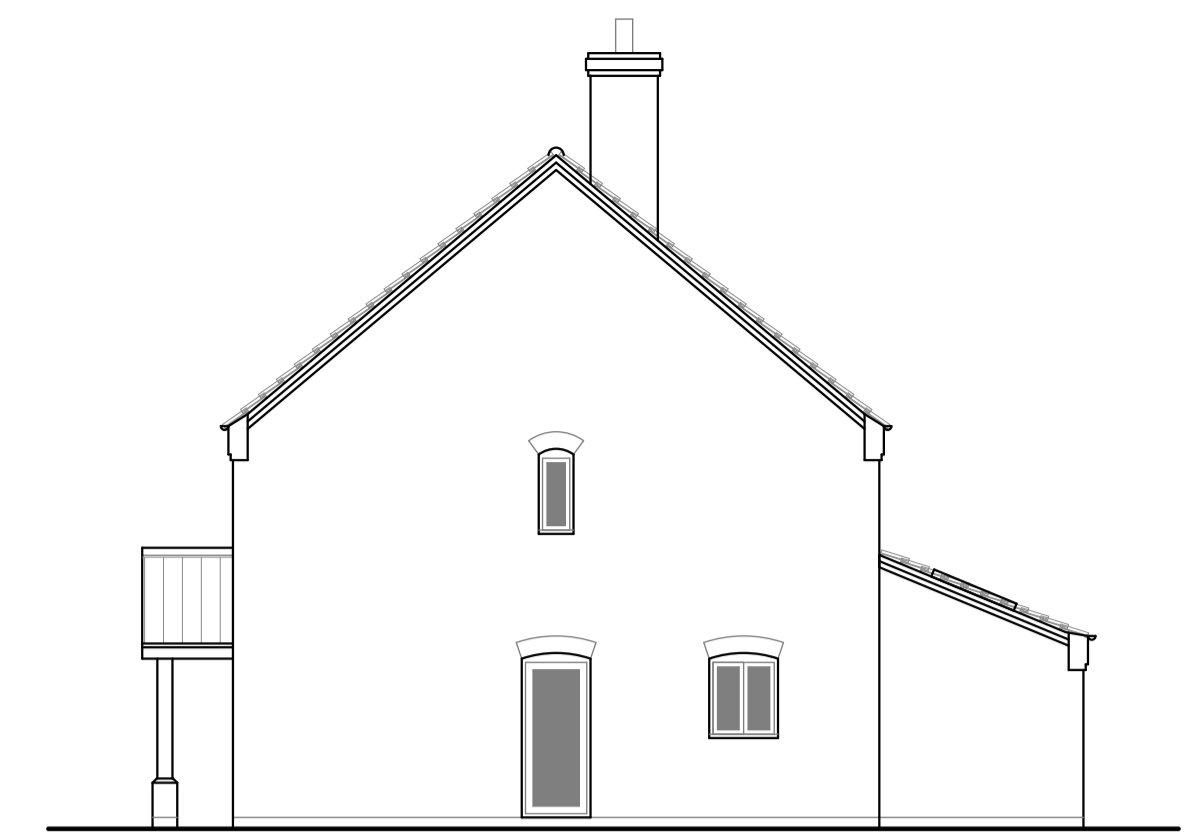


SIDE ELEVATION - EAST
Scale 1:100




REAR ELEVATION - NORTH
Scale 1:100

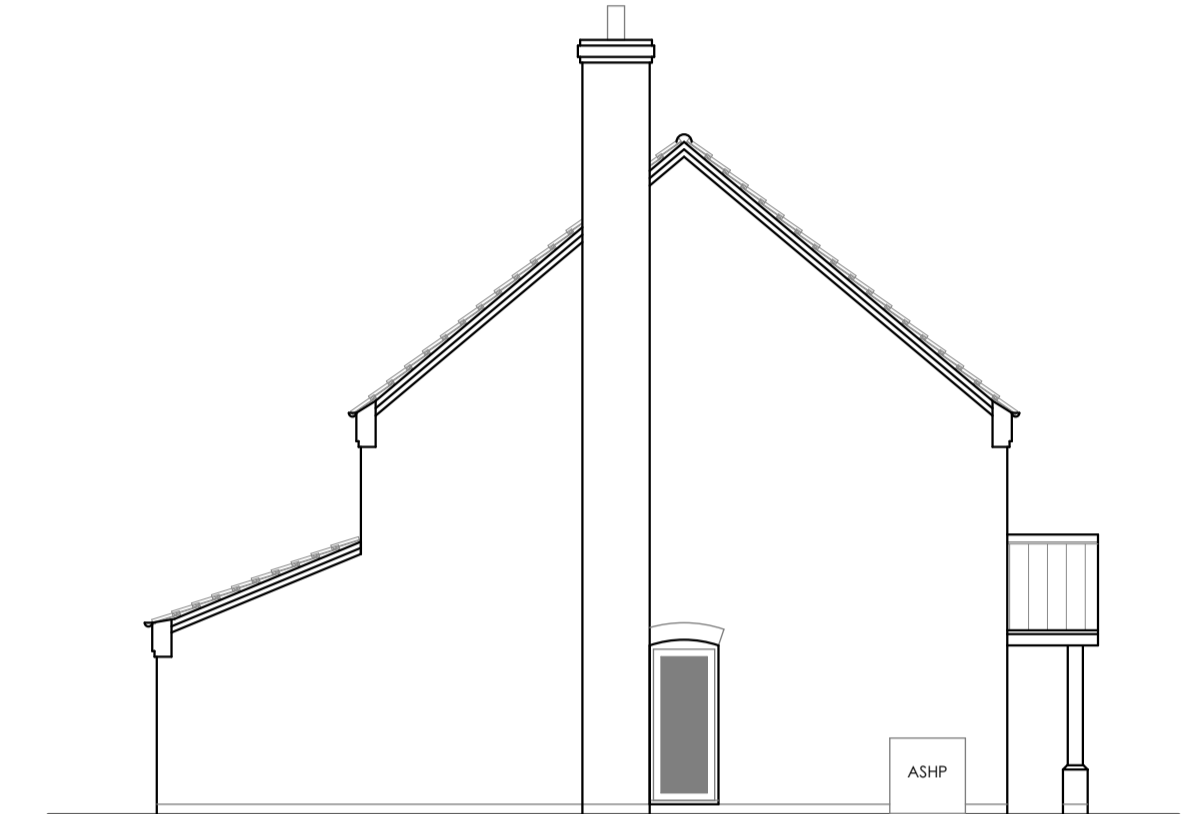


SIDE ELEVATION - WEST
Scale 1:100

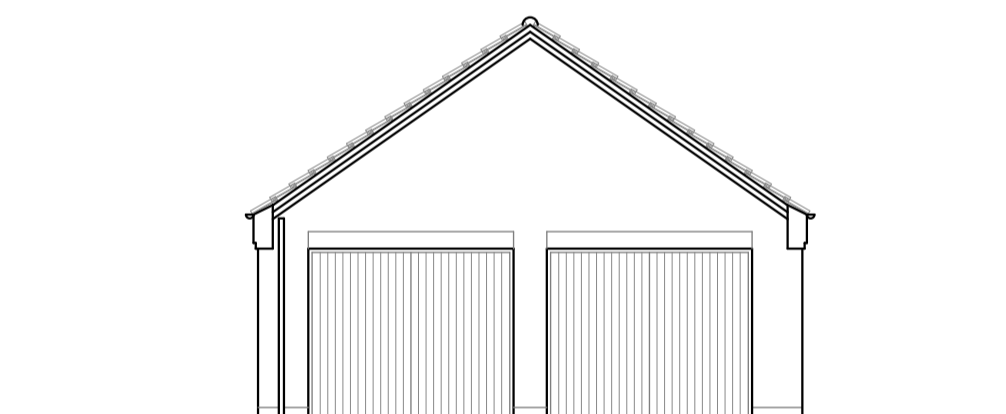

EAST ELEVATION
Scale 1:100

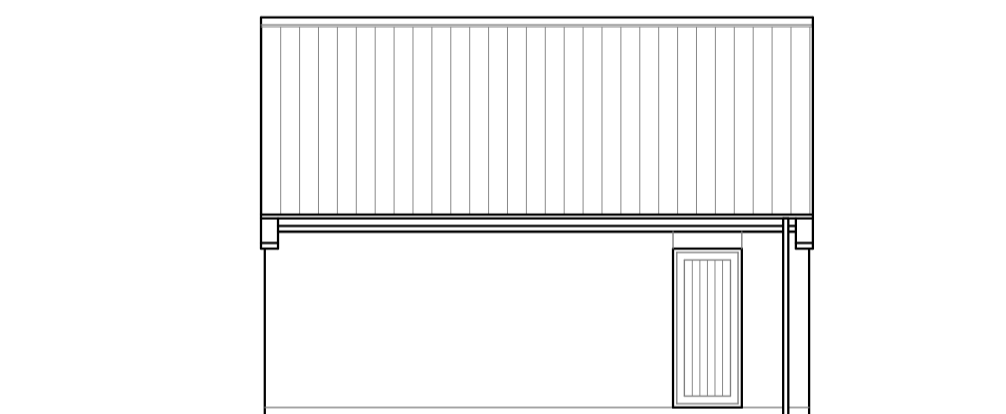

NORTH ELEVATION
Scale 1:100

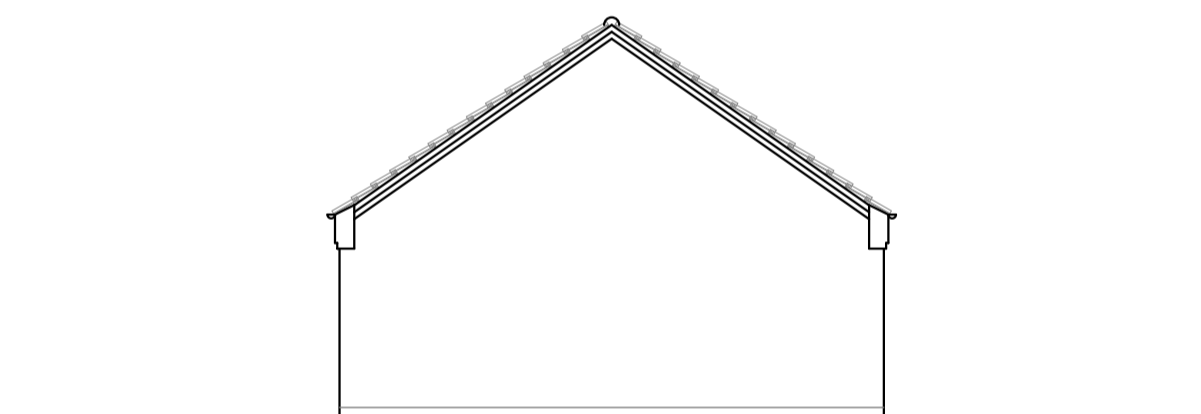

WEST ELEVATION
Scale 1:100



SITE PLAN
Scale 1:500



01263 838080 steven@howes-designs.co.uk
07799664321 www.howes-designs.co.uk

Amendment	Date	Rev.
Door to garage West elevation removed	18.05.22	A

Job REPLACEMENT DWELLING AT LINDA, THE STREET, AYLMEYTON, NORFOLK, NR11 8AA

Client MR M BACON

Drawing PROPOSED PLANNING DRAWING PLANS & ELEVATIONS SCALE 1:100, 1:500 A1

Job No.	Drawn	Check	Date	Drawn	Check	Date	PL01	Rev.
22.0491	S,JH	S,JH	10.03.22	PL01	PL01	10.03.22	PL01	A

All dimensions are to be checked on site. Howes Designs Ltd to be notified of any discrepancy. Written dimensions are to be followed in preference to scaled dimensions. This drawing is copyright and may not be reproduced without the written consent of Howes Designs Ltd.