
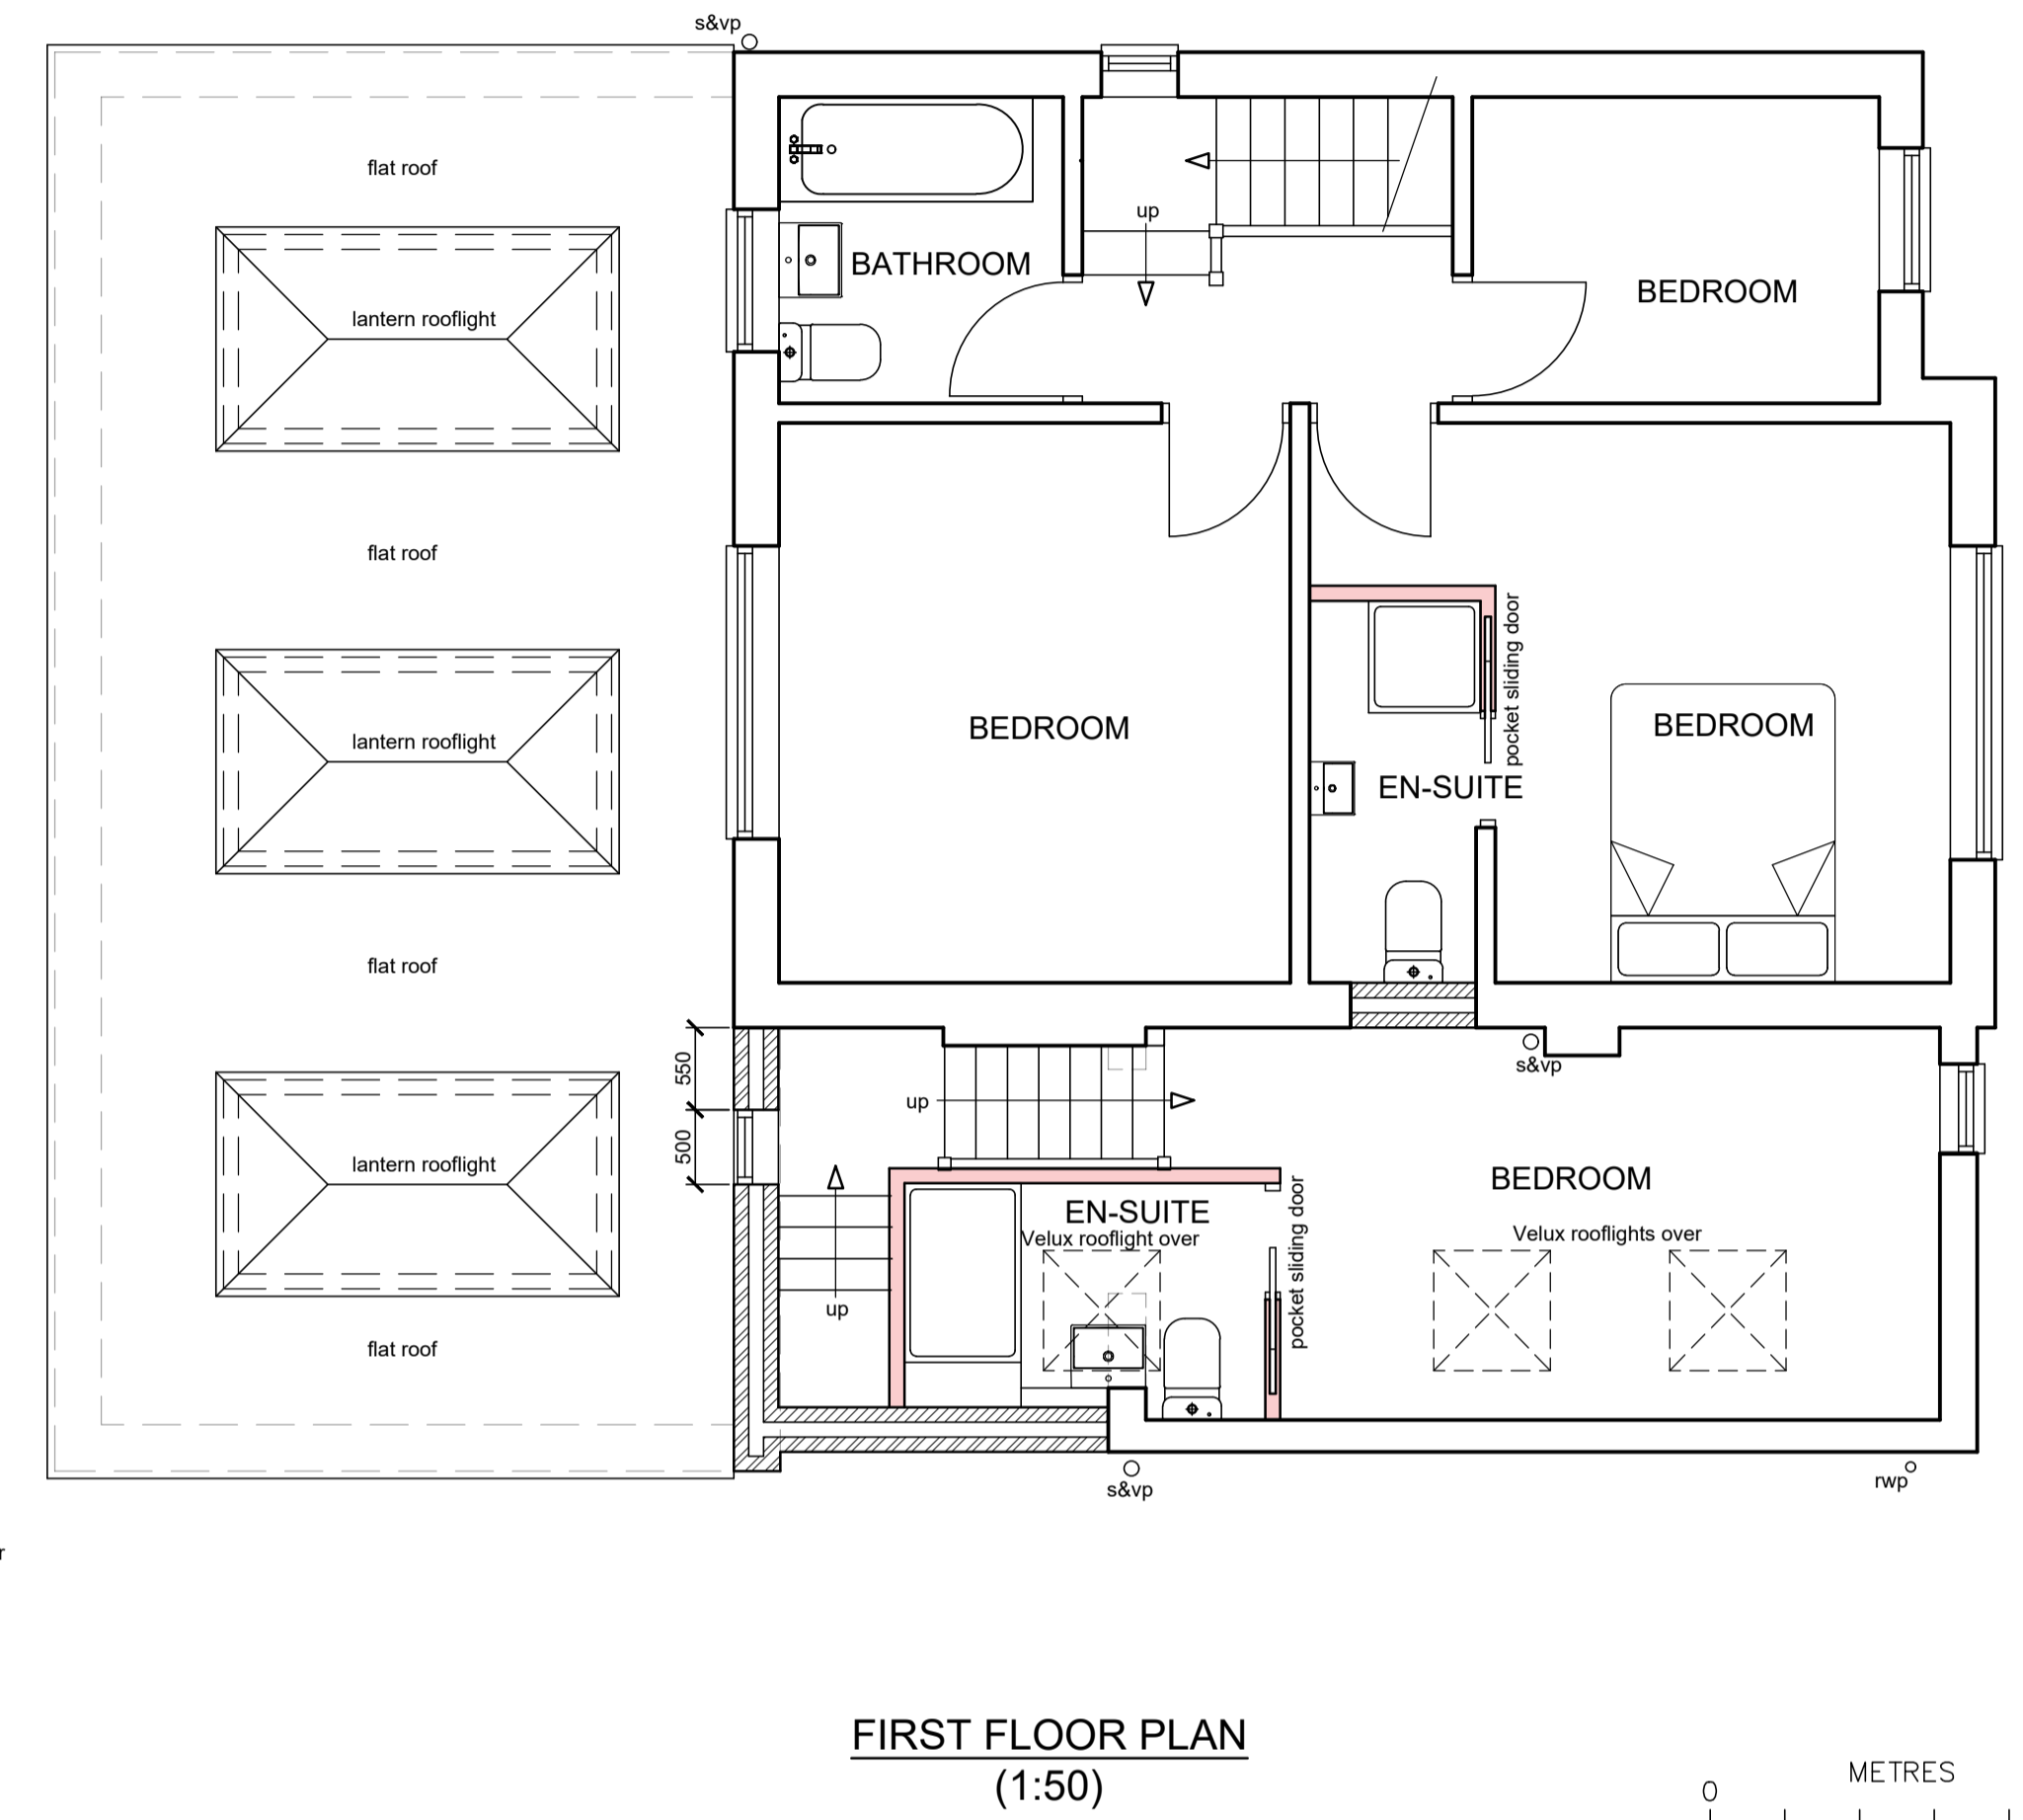


DRAINAGE LEGEND

- EXISTING 100mm PRIVATE DRAIN
- - - EXISTING PRIVATE DRAIN REMOVED
- EXISTING 150mm PUBLIC SEWER
- PROPOSED 100mm PRIVATE DRAIN

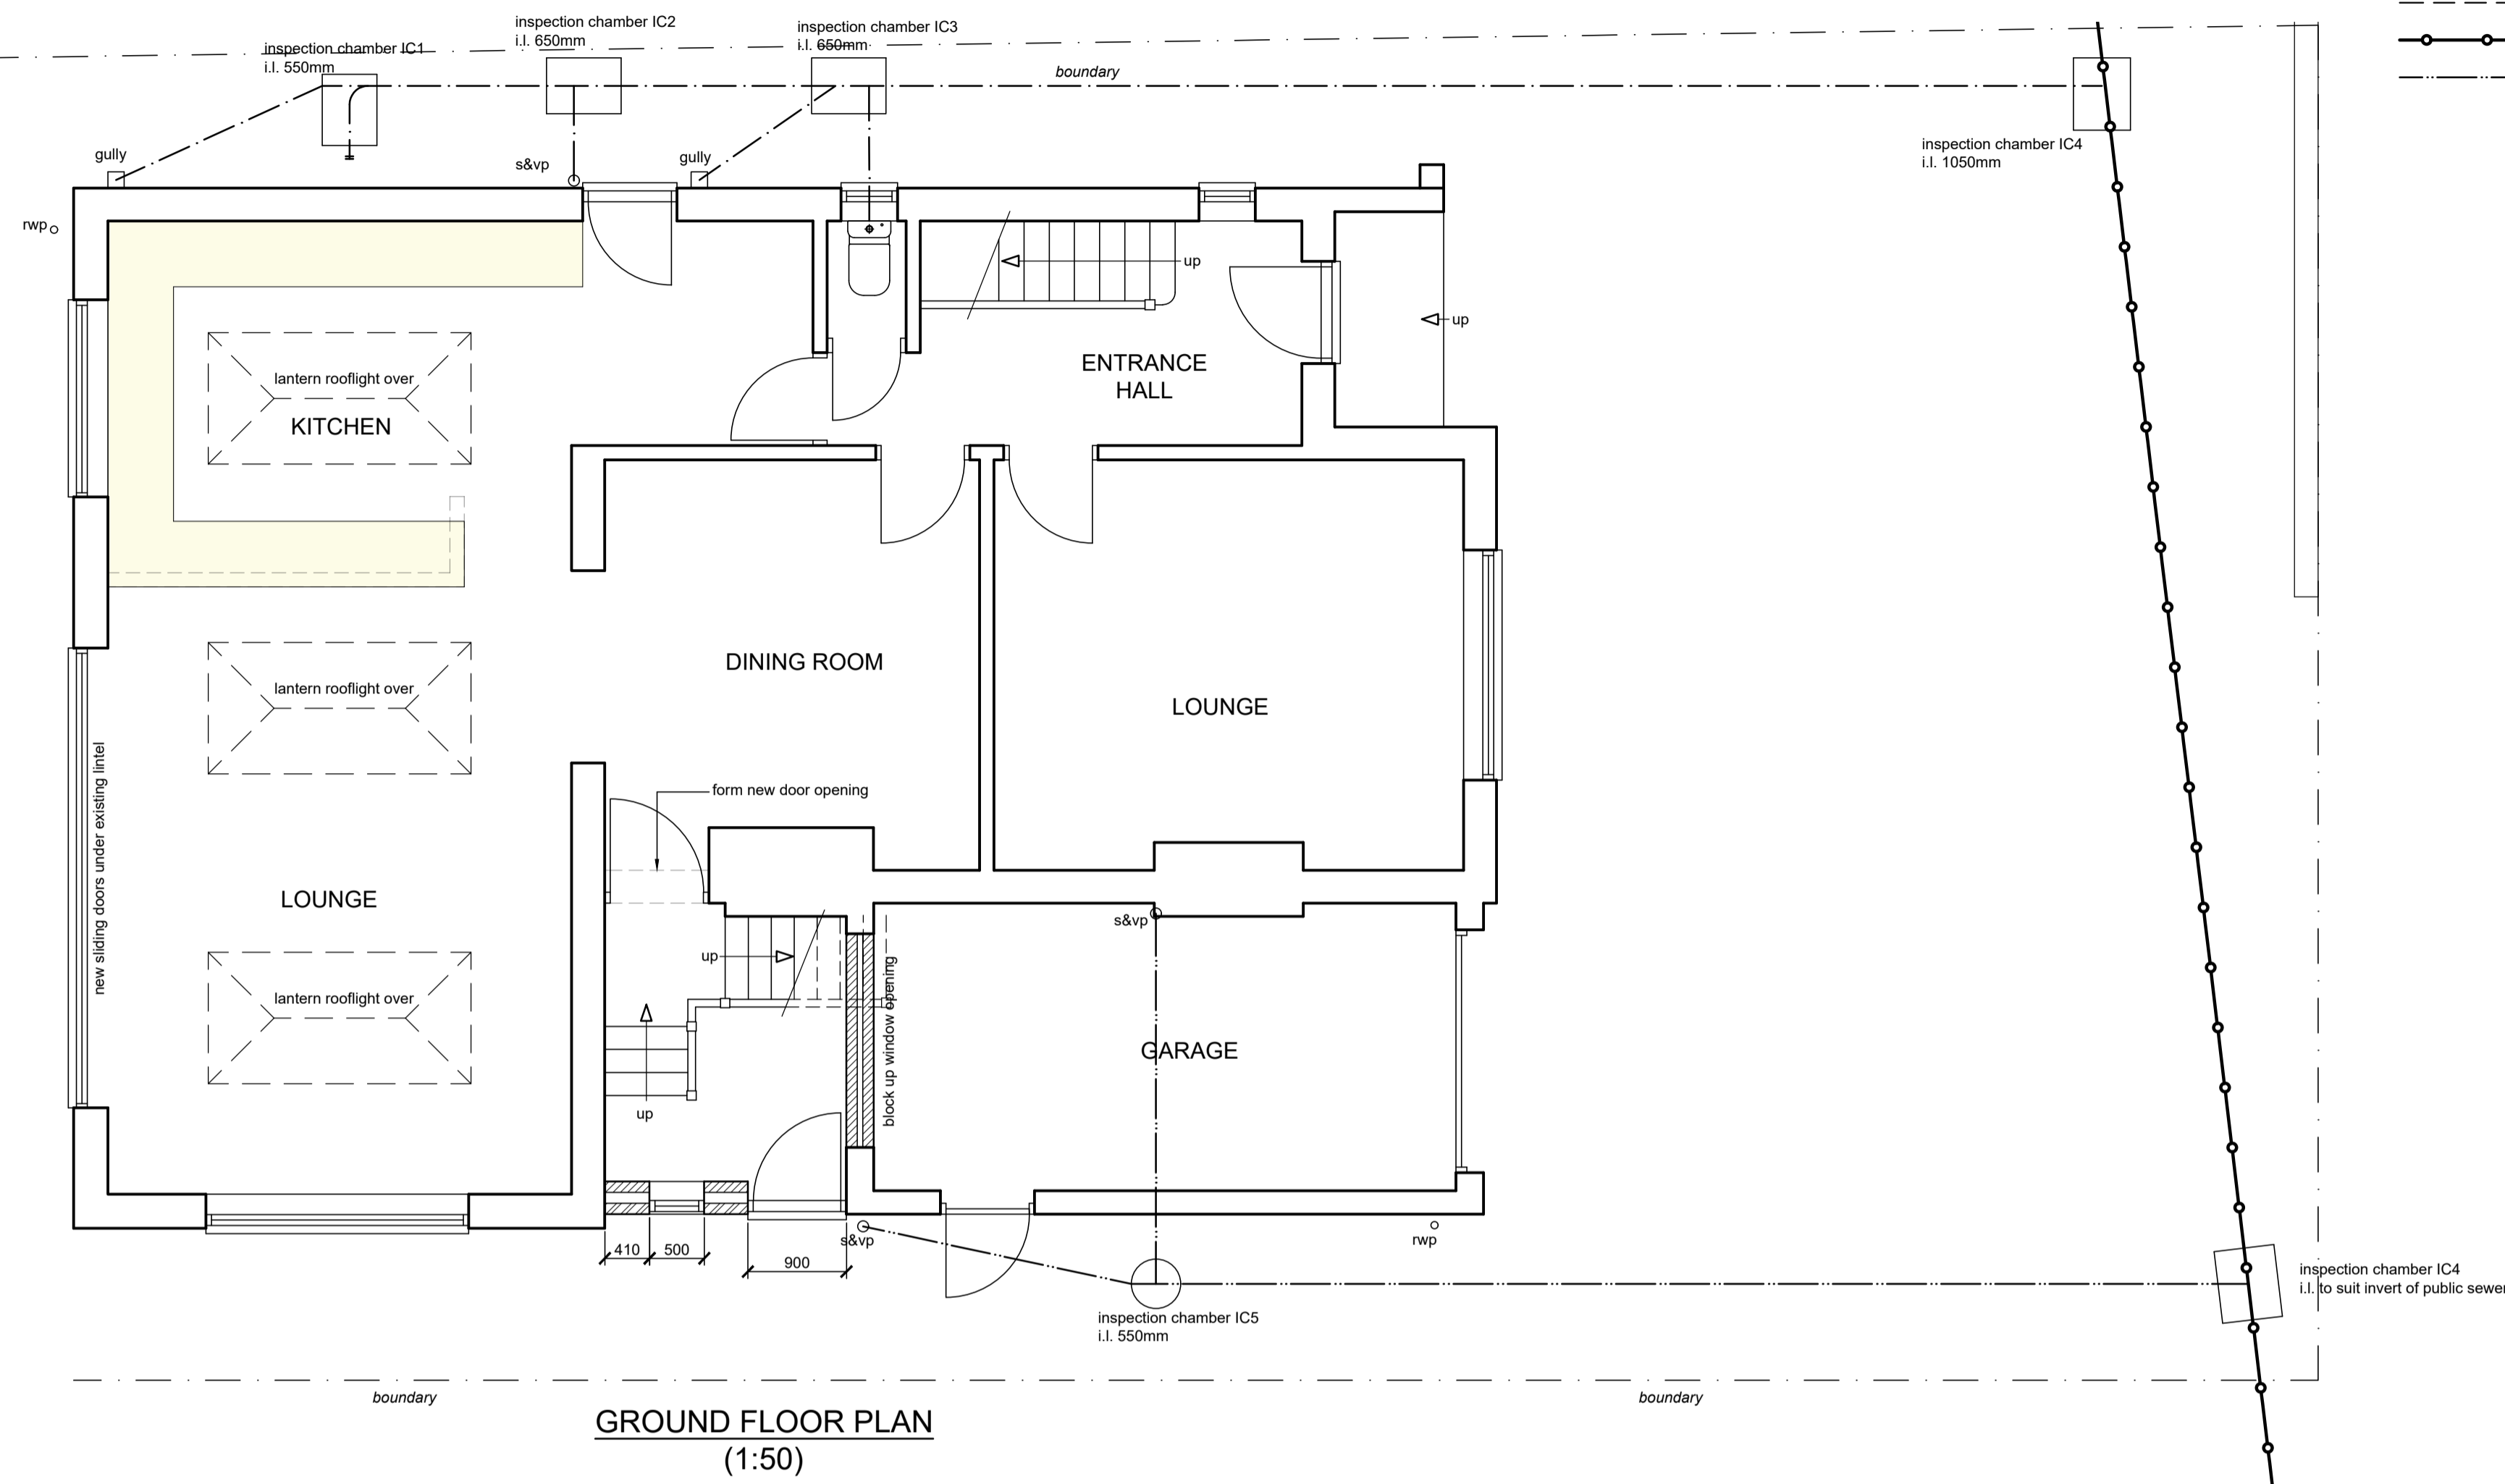


MATERIALS


ROOF
ROOF TILES - COLOUR TO MATCH MAIN DWELLING

WALLS
FACING BRICKWORK TO MATCH MAIN DWELLING




WINDOWS & DOORS
COLOURED uPVC TO MATCH MAIN DWELLING

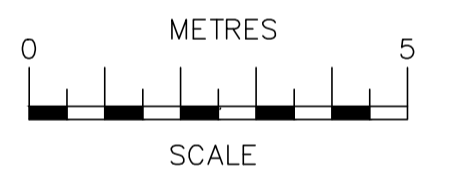

SCALE BAR @ 1:100

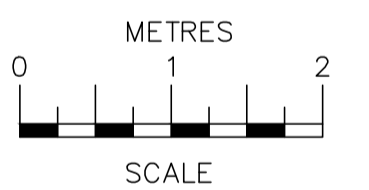

SCALE BAR @ 1:50

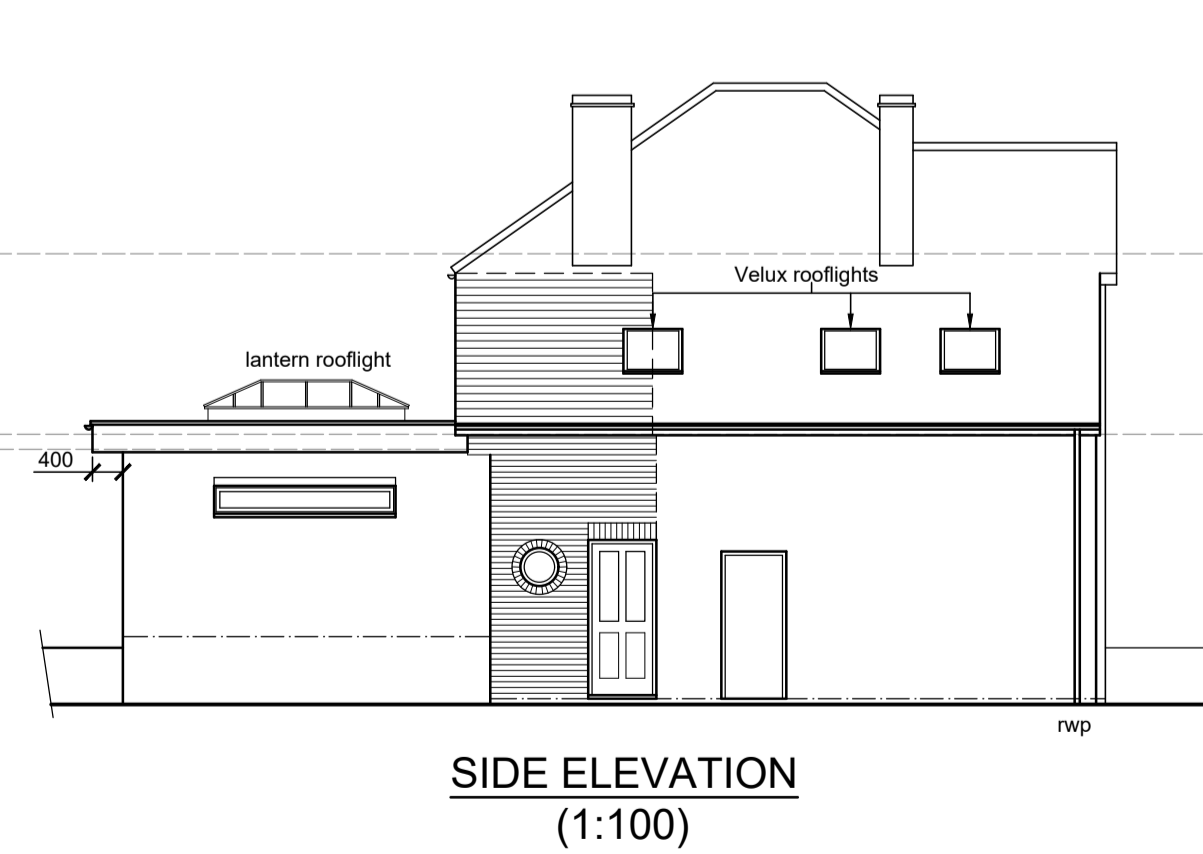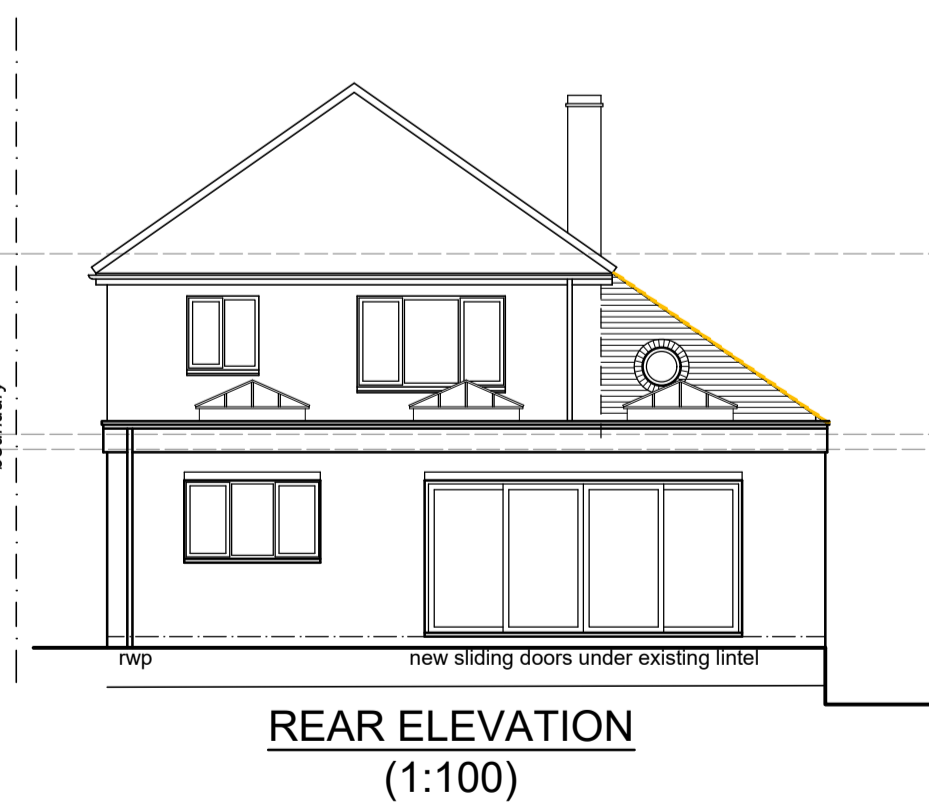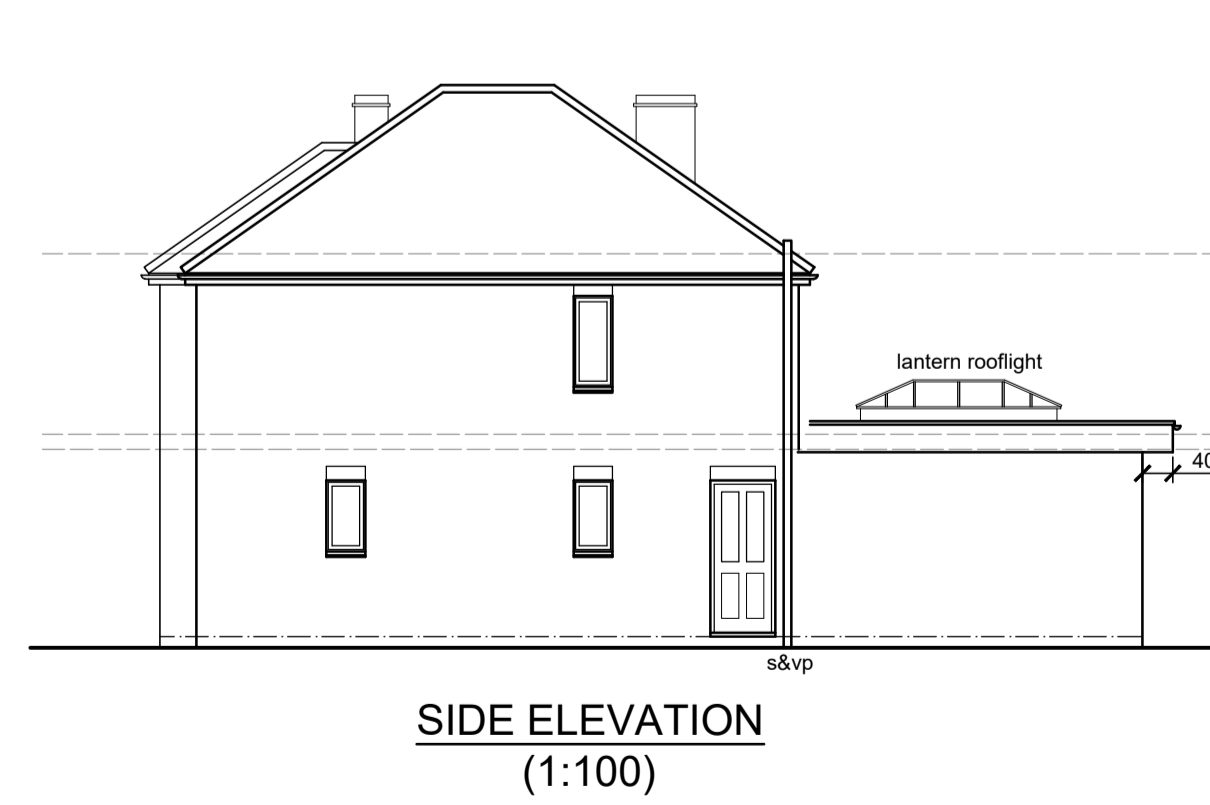

Date	No	Revision
Penfold Project Services		
Epmarket, Wrotham Road, Meopham, Kent, DA13 0JH Telephone: 01474 816690 e-mail: apenfold448@btinternet.com		
Job Title:		13 CEDAR DRIVE BARMING MAIDSTONE KENT ME16 9HD
Dwg Title:		PLANS & ELEVATIONS AS PROPOSED
Scale:		1:50 & 1:100 @ A1
Dwg No.:		02
Date:		May 2022