
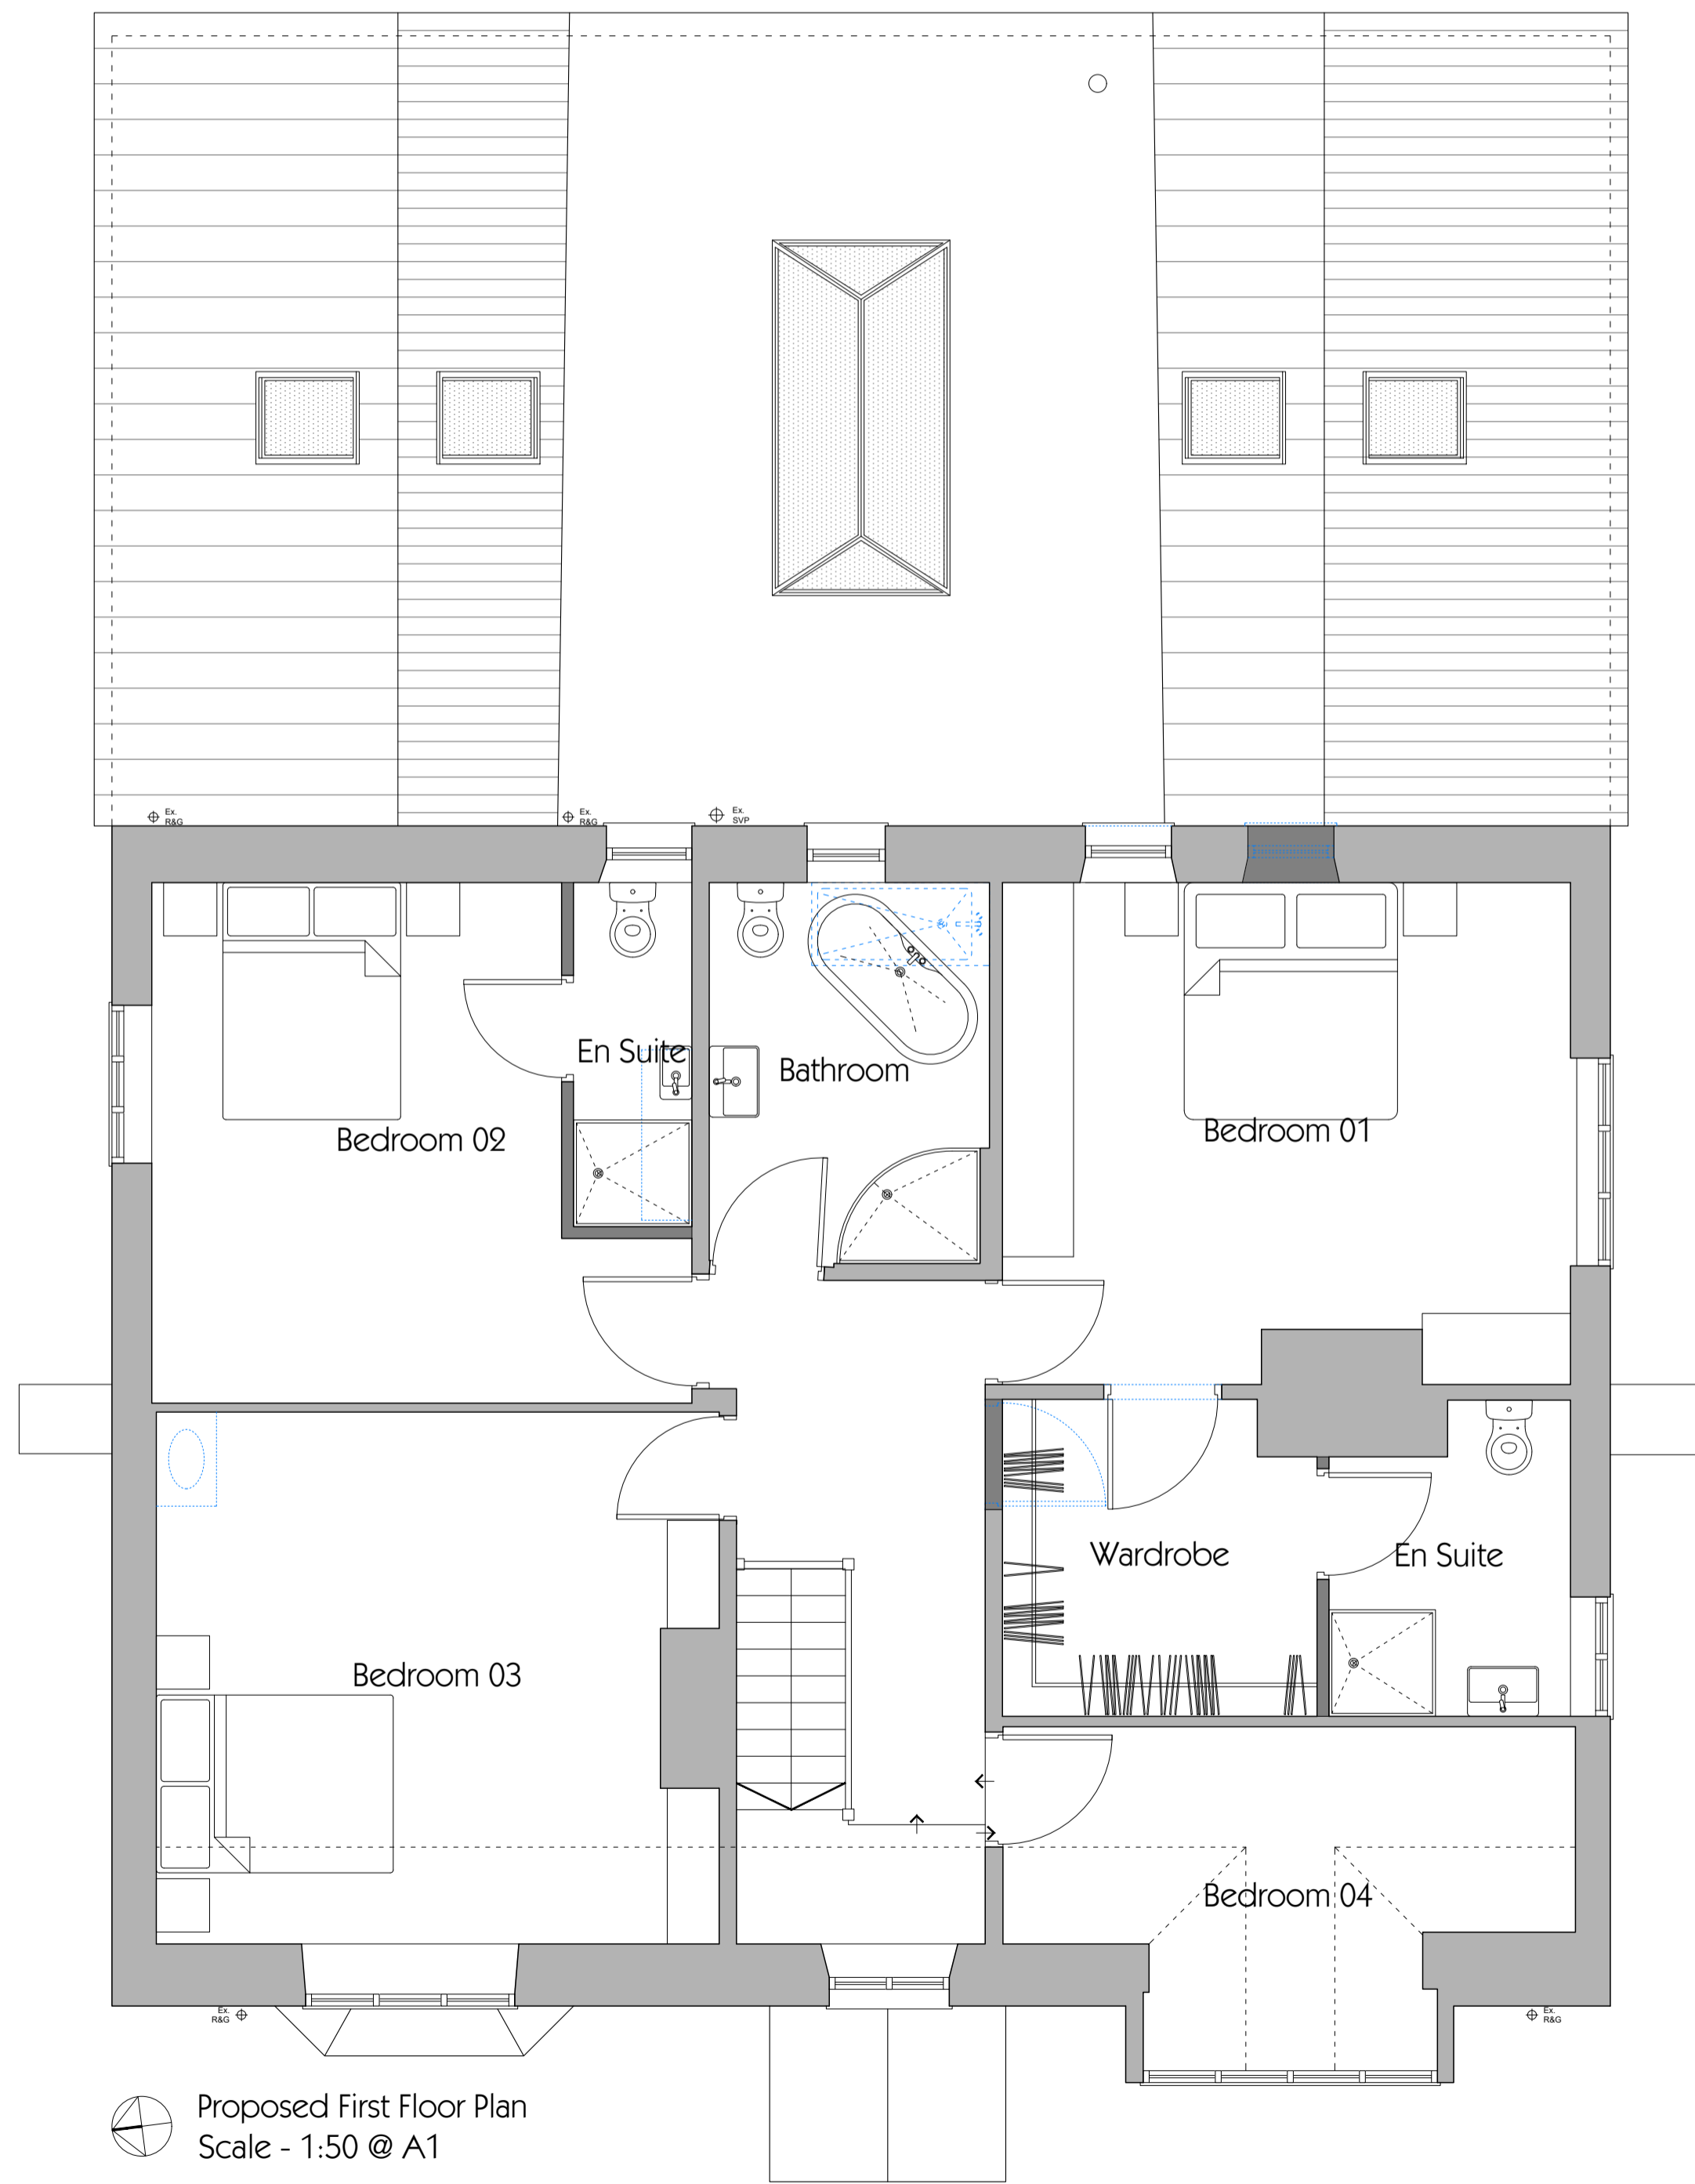


0 1 2 3 4 5 6 7 8 9 10
 SCALE 1:50 @ A1 / 1:100 @ A3
 Metres

Sketch scheme subject to further revisions and amendments following consultation with Planning, Building Control and Specialist Consultants.

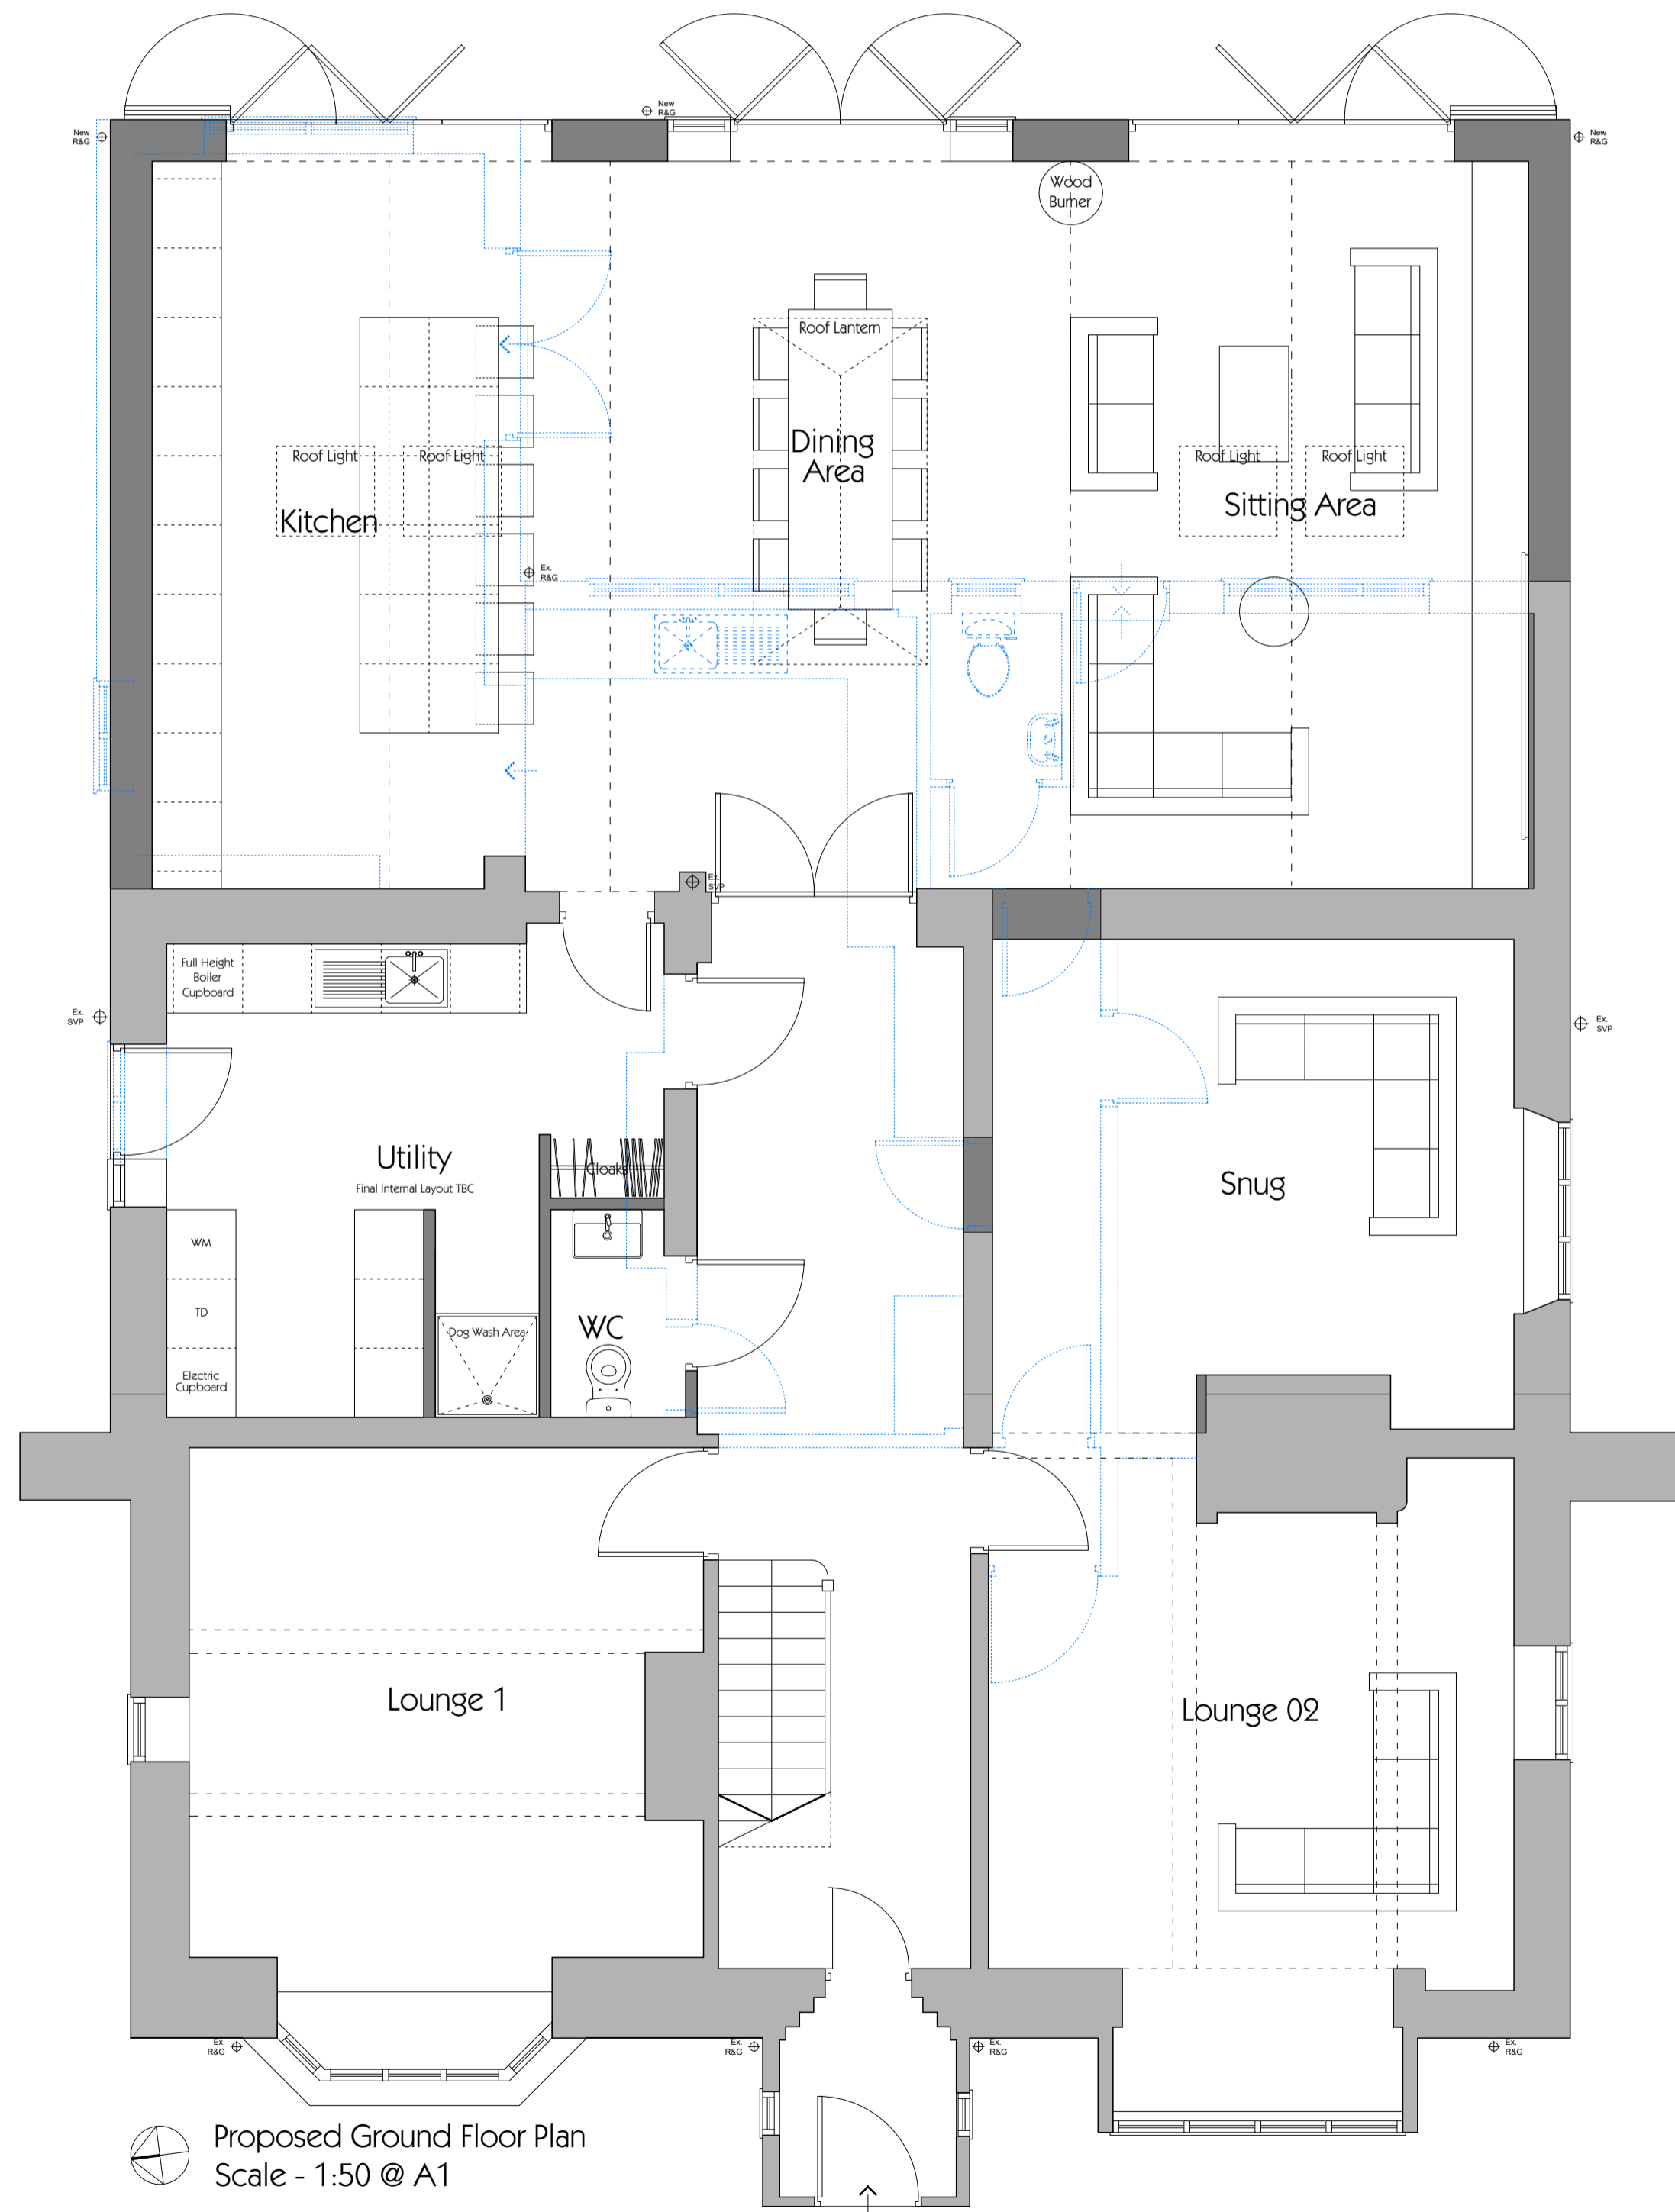

PROPOSED MATERIALS:
 EXTENSION:
 Walls - Render to match existing
 Pitched Roof - Slate to match existing
 Flat Roof - Single ply membrane
 Windows - UPVC and/or powder coated aluminium
 Doors - UPVC, powder coated aluminium and timber.

CLIENT
 Mr & Mrs Deakin

JOB
 Alt Cottage

DRAWING
 Proposed Floorplans

REV	DATE	DESCRIPTION	ISS
A	31.03.22	DRAWING NUMBER REISSUE	
B	07.04.22	MINOR AMENDS	
C	19.04.22	MINOR AMENDS	
D	16.05.22	MINOR AMENDS	
E	17.05.22	MINOR AMENDS	

		Job no.	Drawing no.
			1110_04
Scale @ A1	Status	Date	Revision
1:50	-	31.03.22	E
Scale @ A3			
1:100			

COPYRIGHT REMAINS WITH DESIGNER
 Do not scale from this drawing. Use figured dimensions only. All dimensions to be verified on site before proceeding with works. All levels are nominal, detailed site survey to be carried out to verify positions and level relationships with site features and ordnance survey. This drawing is for design intent only. This drawing is to be read in conjunction with other documentation from the design team, main contractor, employer's agent, size and suitability of foundations and ground bearing pressure to be verified on site by the Building Inspector. Further details may be required on site. The Designer must be notified of any discrepancies.

Andrew Cunningham
 Building Design

28 Union Street
 Southport, PR9 0QE
 t.f. 01704 533595
 m. 07961 815190
 studio@acbuildingdesign.com
 www.acbuildingdesign.com