
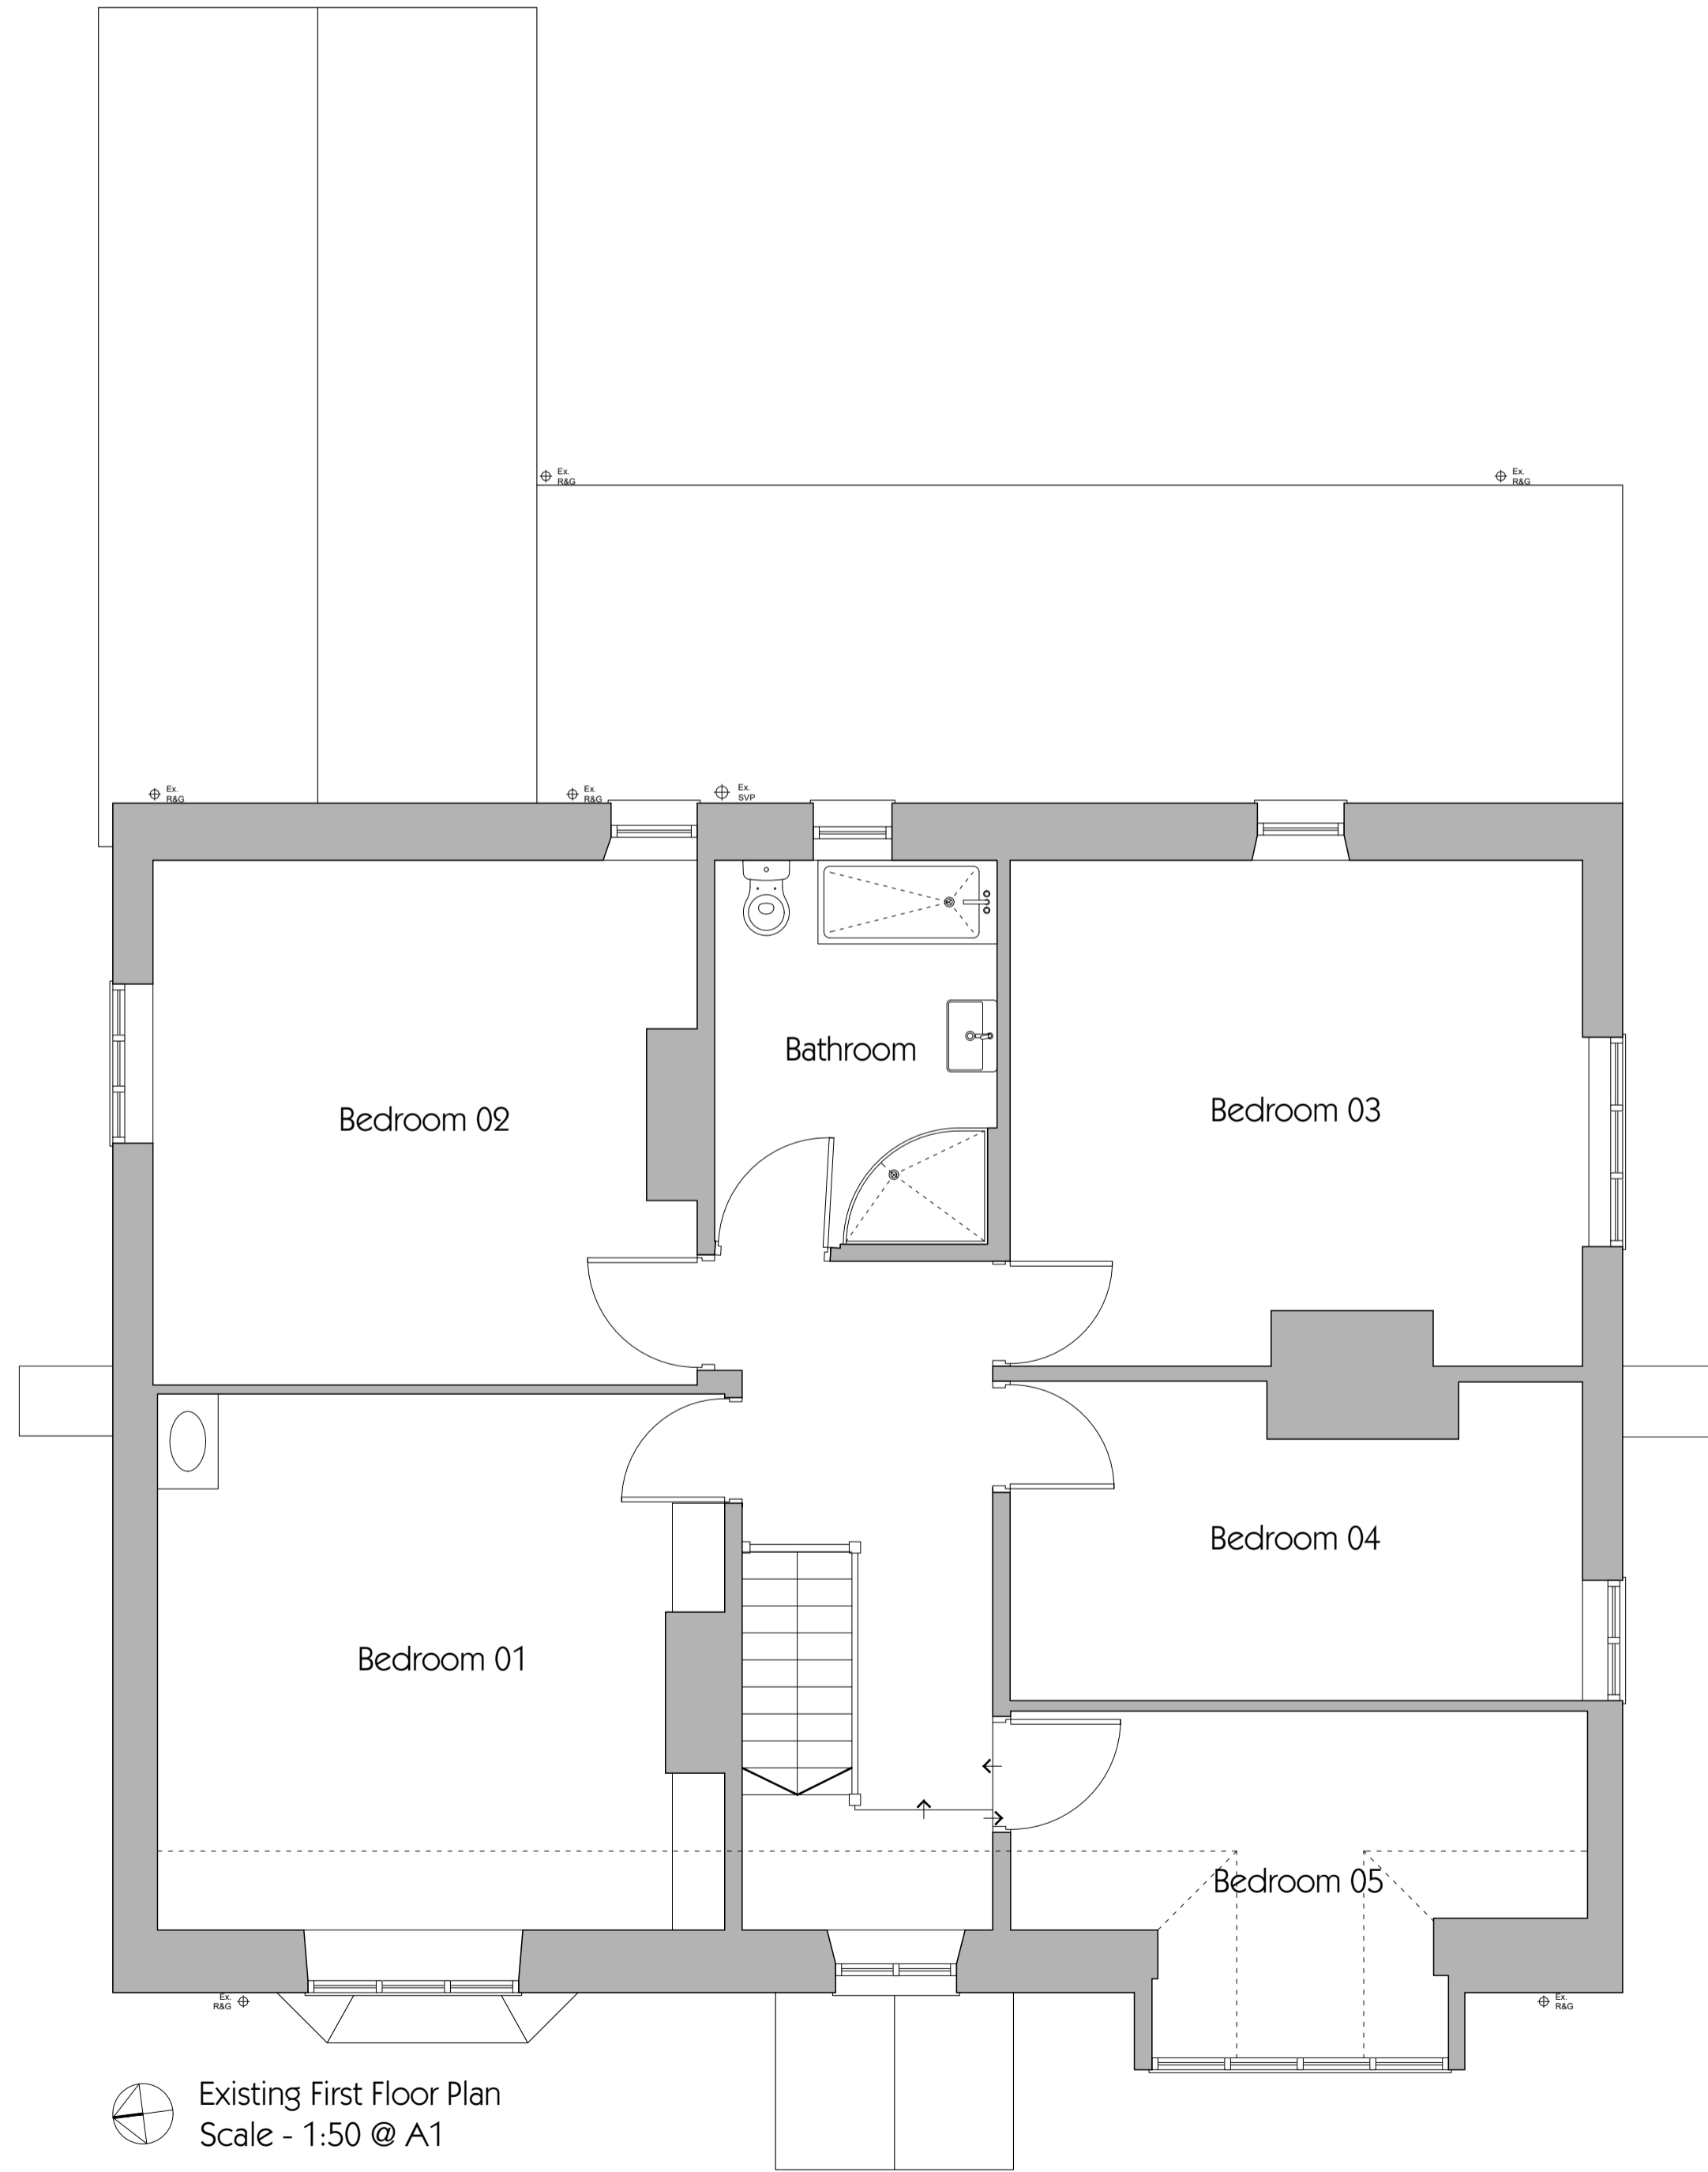


0 1 2 3 4 5 6 7 8 9 10  
 SCALE 1:50 @ A1 / 1:100 @ A3  
 Metres

Sketch scheme subject to further revisions and  
 amendments following consultation with Planning,  
 Building Control and Specialist Consultants.

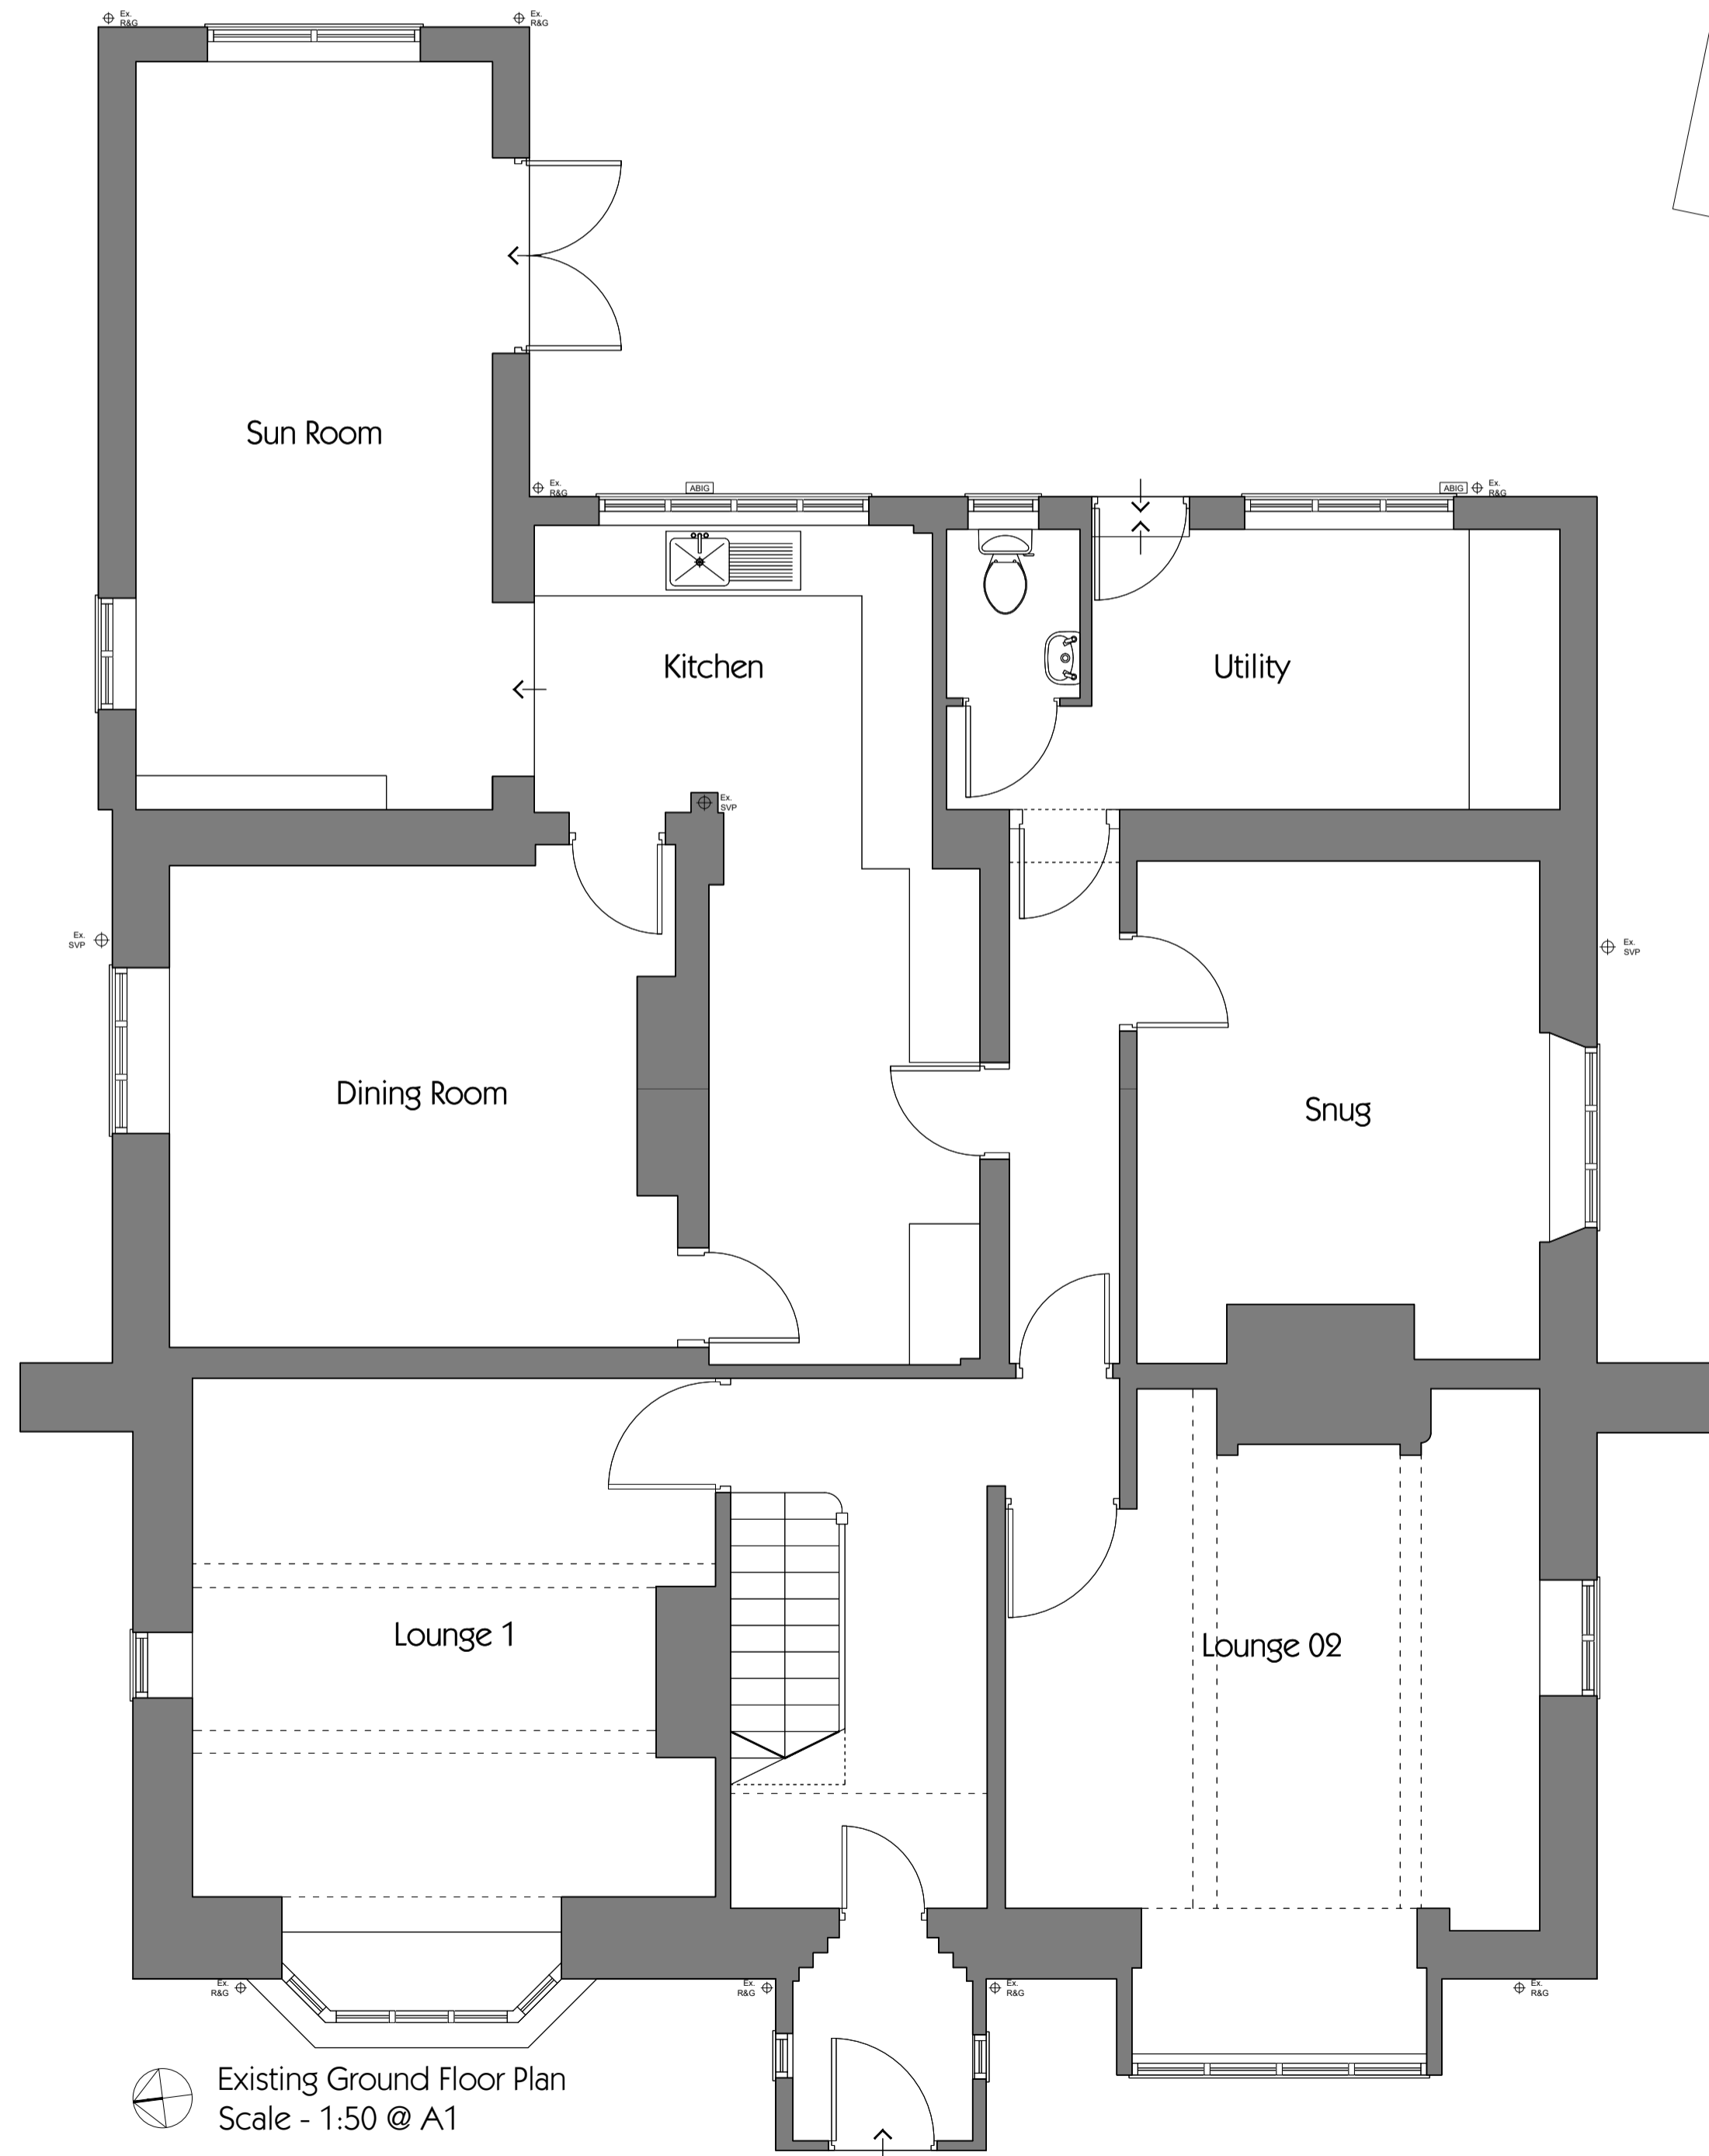

CLIENT Mr & Mrs Deakin			
JOB Alt Cottage			
DRAWING Existing Floorplans			
REV	DATE	DESCRIPTION	OKD
A	01.04.22	MINOR AMENDS	
B	07.04.22	MINOR AMENDS	
Job no. 1110_01		Drawing no. 1110_01	
Scale @ A1 1:50	Status -	Date 17.03.22	Revision B
Scale @ A3 1:100			
<small>COPYRIGHT REMAINS WITH DESIGNER          Do not scale from this drawing. Use figured dimensions only.          All dimensions to be verified on site before proceeding with works. All levels are nominal, detailed site survey to be carried out to verify positions and level relationships with site features and ordnance survey. This drawing is for design intent only. This drawing is to be read in conjunction with other documentation from the design team, main contractor, employer's agent, size and suitability of foundations and ground bearing pressure to be verified on site by the Building Inspector. Further details may be required on site. The Designer must be notified of any discrepancies.</small>			
28 Union Street Southport, PR9 0QE t.f. 01704 533595 m. 07961 815190 studio@acbuildingdesign.com www.acbuildingdesign.com			

Andrew Cunningham  
 Building Design