



**NOTES**


- The Copy right of this drawing is the property of IDEAL DESIGN Ltd. and must not be copied otherwise reproduced without written consent.
- The contractor is responsible for checking dimensions, tolerances and references. Any discrepancy to be verified with the Architect before proceeding with the works.
- Figured dimensions to be worked to in all cases.

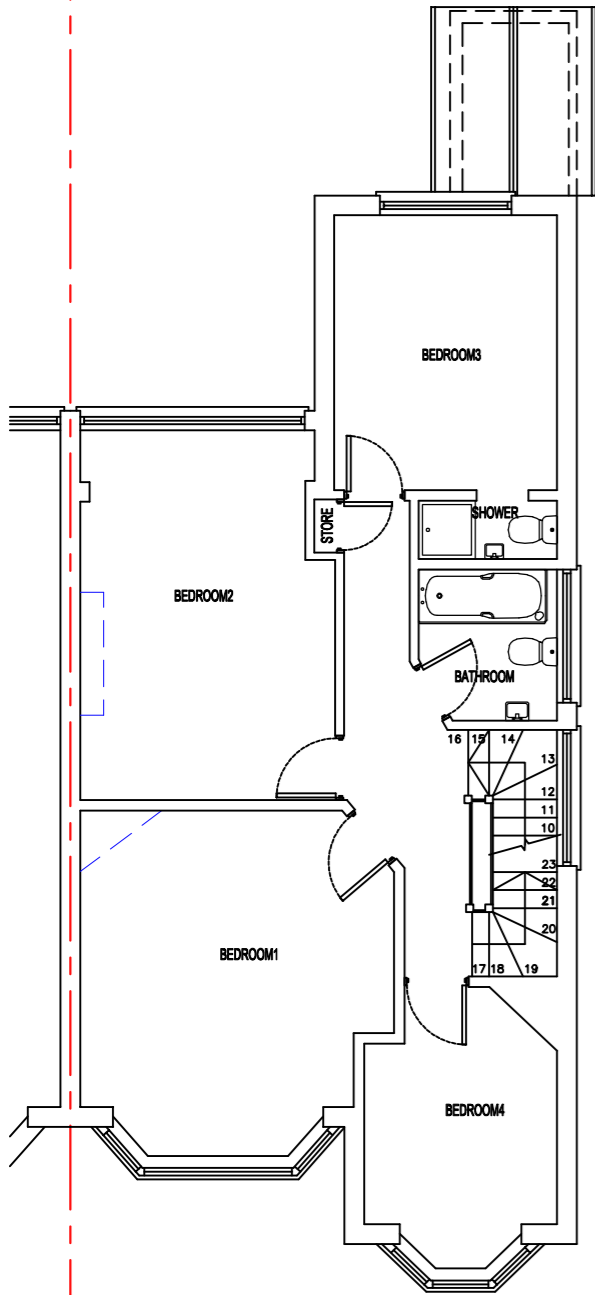


**PROPOSED FIRST FLOOR PLAN**

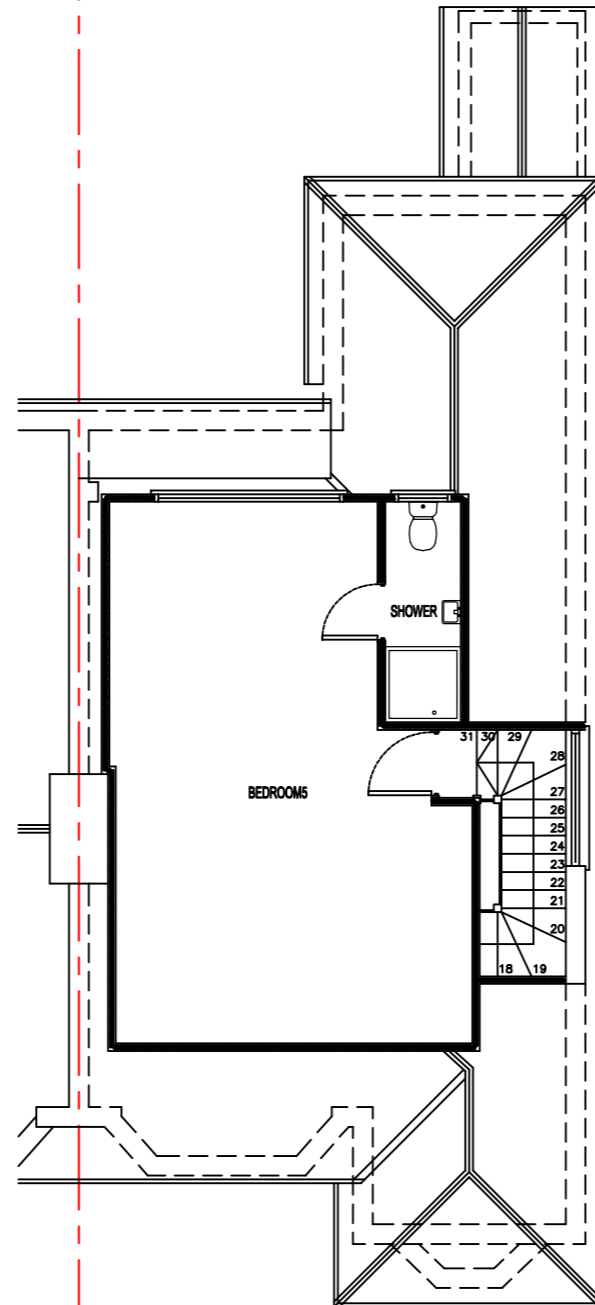

**PROPOSED LOFT FLOOR PLAN**

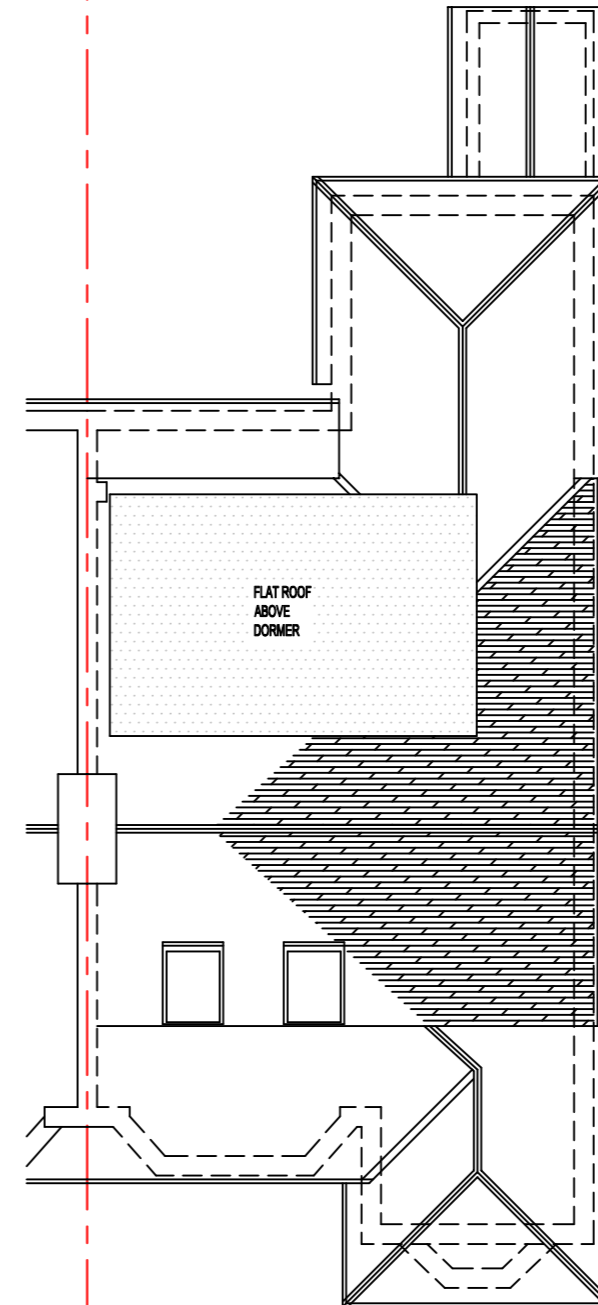

**PROPOSED ROOF PLAN**

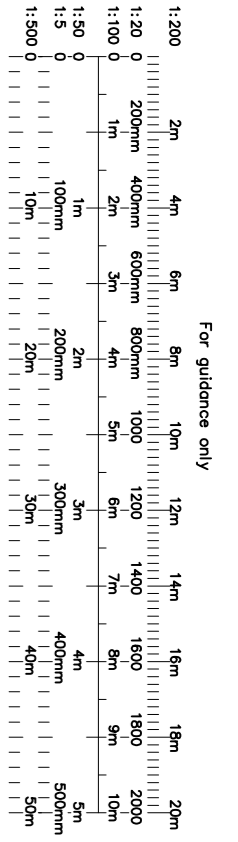

— DEMOLITION

date	rev	revision/author/checker
client Mrs. Rajy Gorantla		
 IDEAL DESIGN LTD. 43 Upton Lane, London E7 9PA M-07878270940 Email: hilash@idealdesignltd.com Website: www.idealdesignltd.com		
project 71 The Vale London NW11 8TJ		
drawing PROPOSED FLOOR PLANS		
drawing no 71TV(03)	rev A	
drawn HS		
scale @ A3 1:100	date	12-05-2022