



EXISTING GROUND FLOOR PLAN

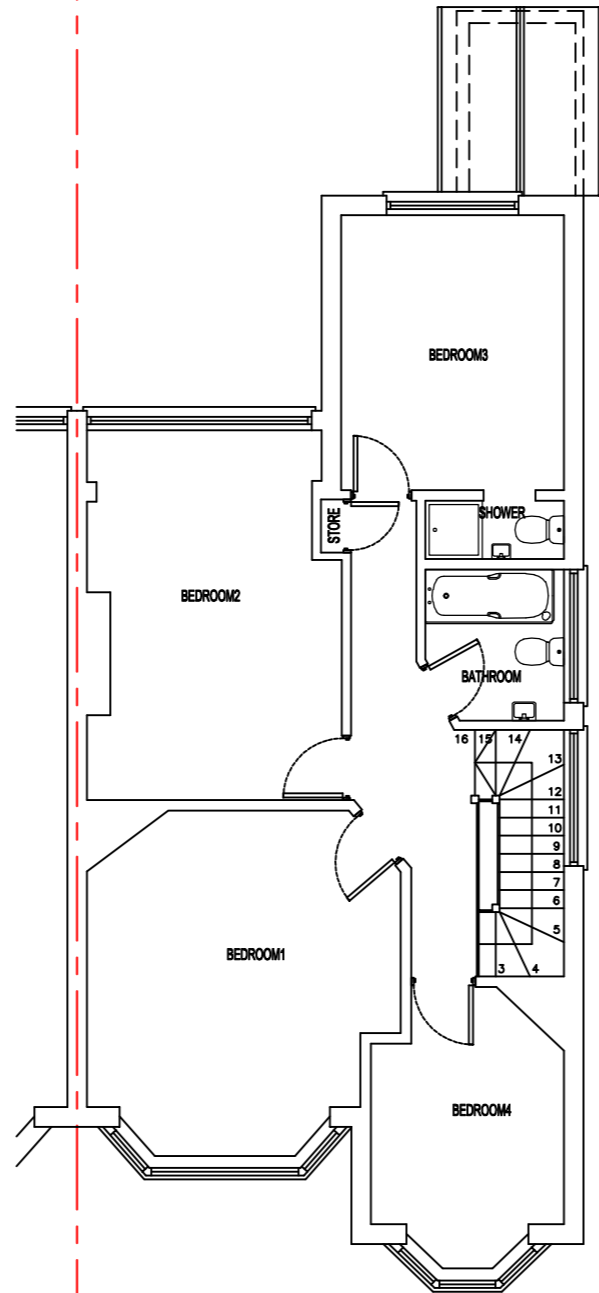


EXISTING FIRST FLOOR PLAN

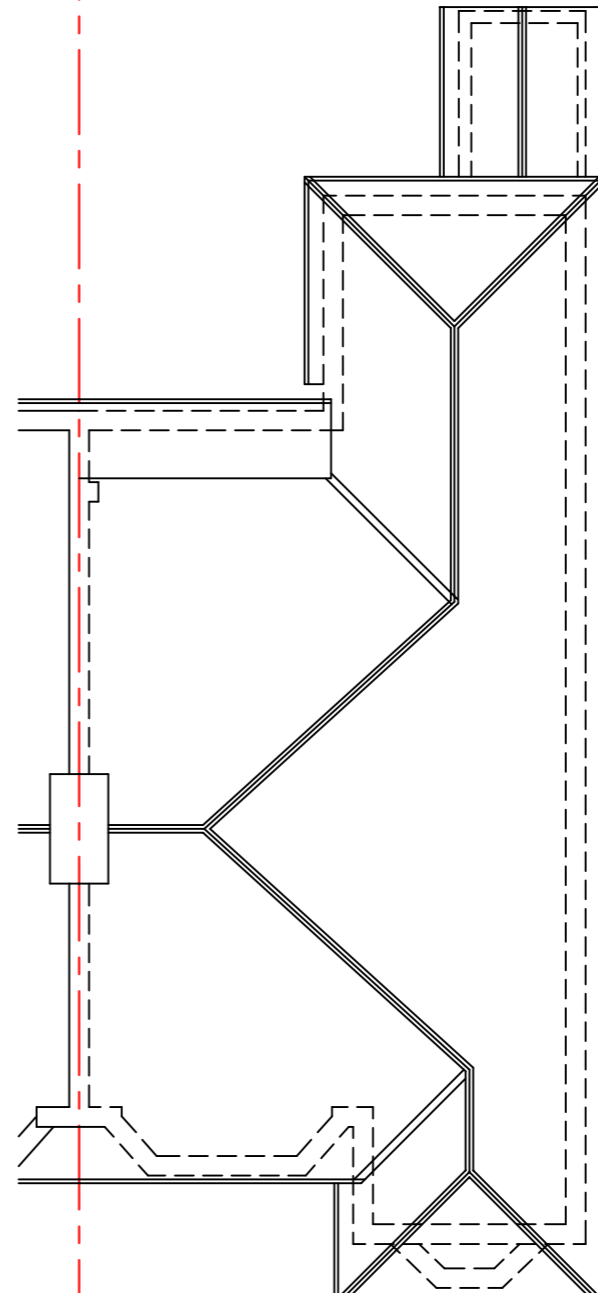


EXISTING ROOF PLAN

NOTES

- The Copy right of this drawing is the property of IDEAL DESIGN LTD. and must not be copied otherwise reproduced without written consent.
- The contractor is responsible for checking dimensions, tolerances and references. Any discrepancy to be verified with the Architect before proceeding with the works.
- Figured dimensions to be worked to in all cases.

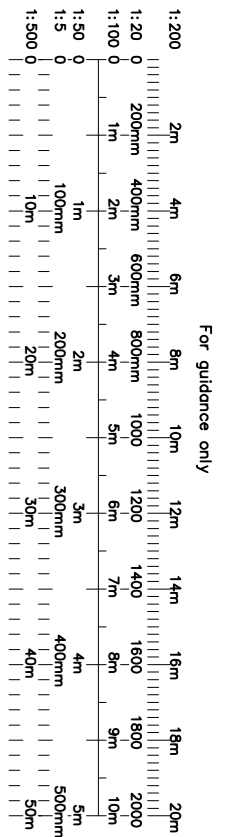

date	rev	revision/author/checker
client Mrs. Rajy Gorantla		
 IDEAL DESIGN LTD. 43 Upton Lane, London E7 9PA M-07878270940 Email: hilash@idealdesignltd.com Website: www.idealdesignltd.com		
project 71 The Vale London NW11 8TJ		
drawing EXISTING FLOOR PLANS		
drawing no	71TV(01)	rev A
drawn	HS	
scale @ A3	1:100	date 12-05-2022