




South West Elevation

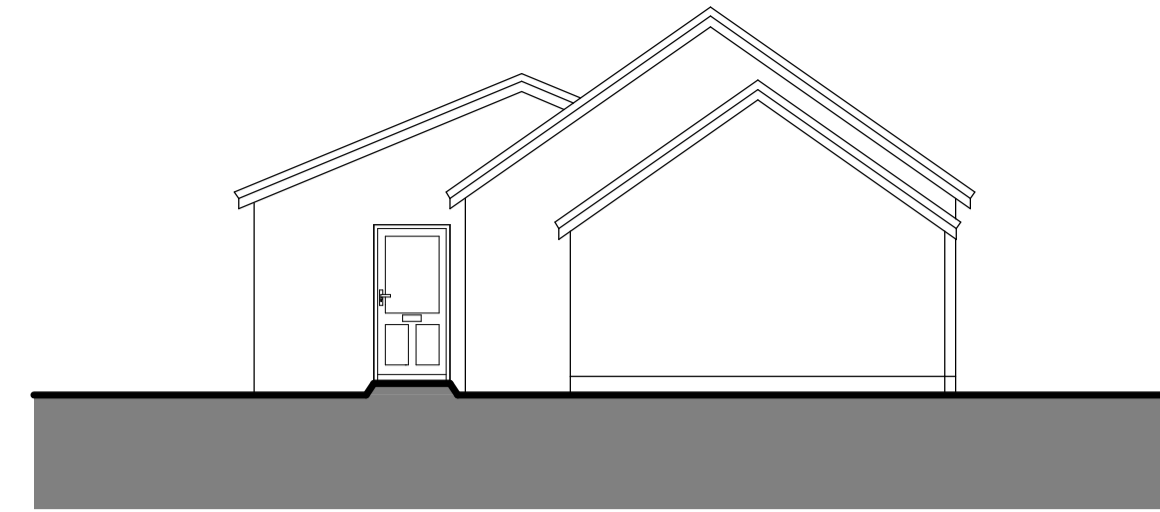


South East Elevation

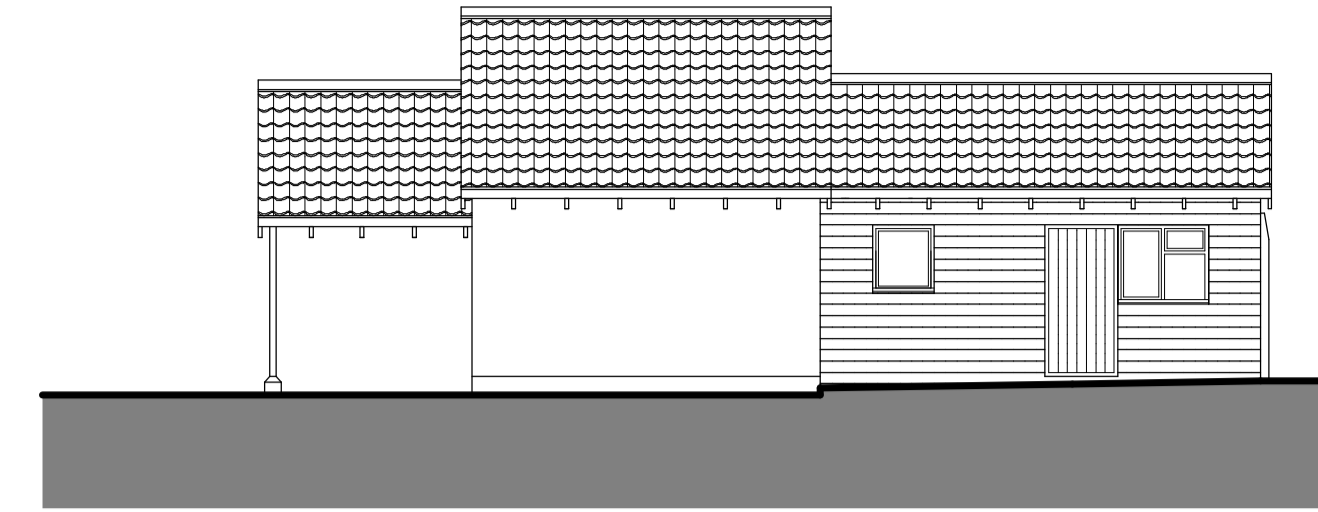


North East Elevation

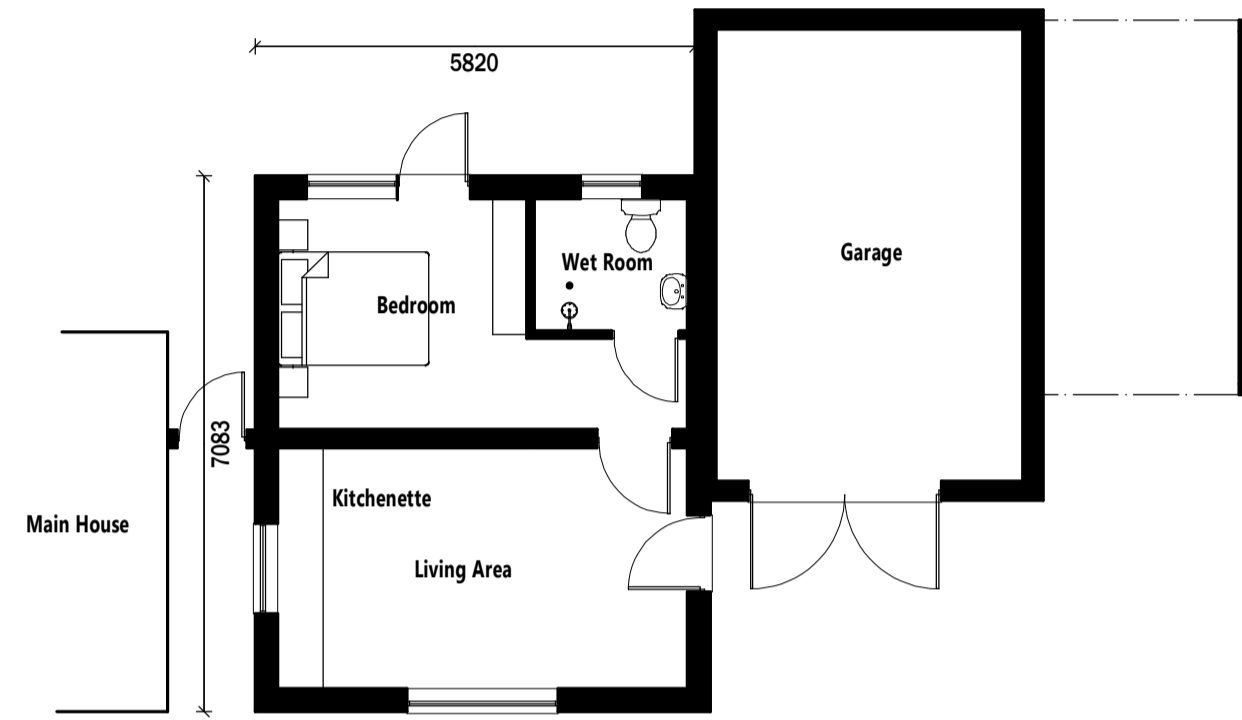


Floor Plan
PROPOSED

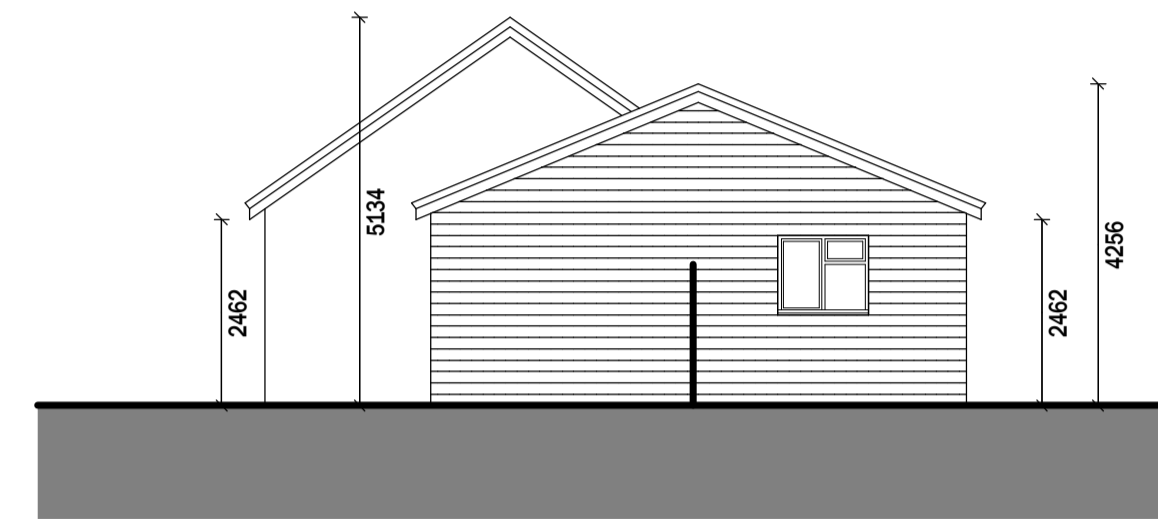


North West Elevation

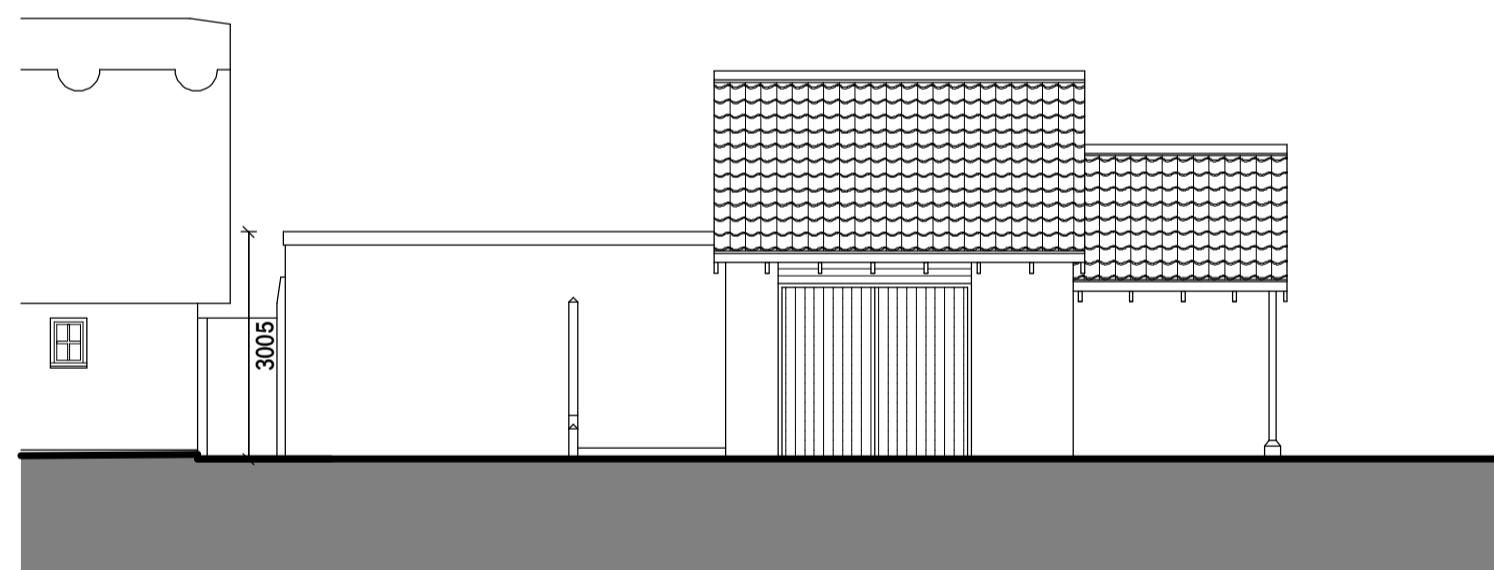


South West Elevation

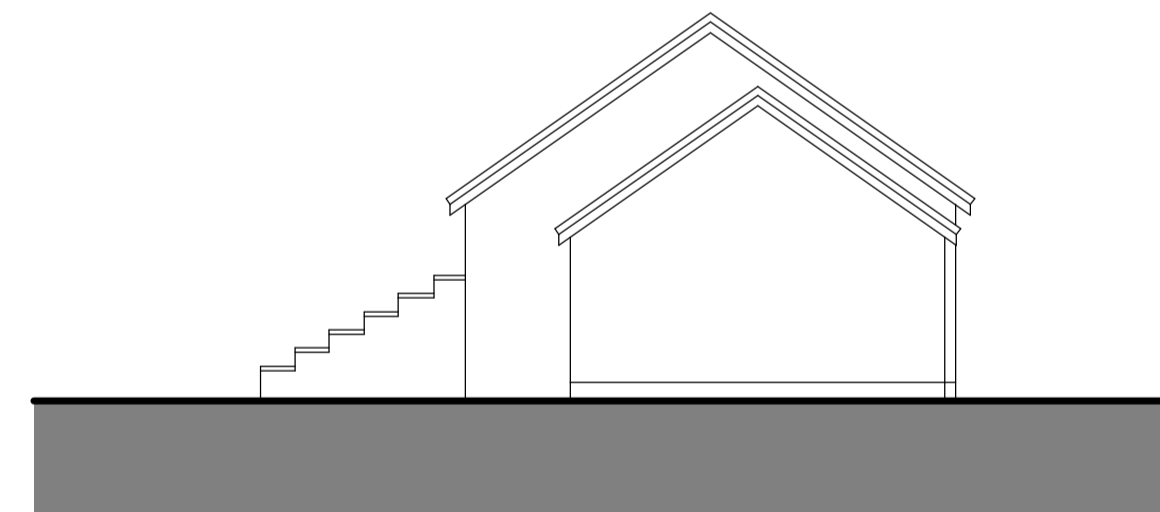


South East Elevation

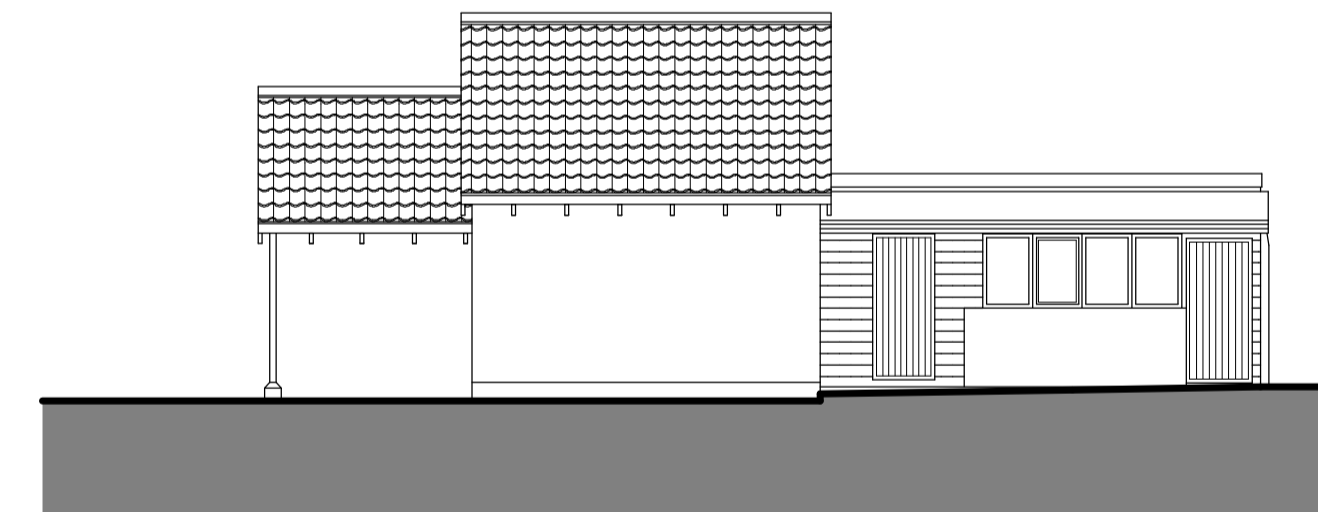


North East Elevation

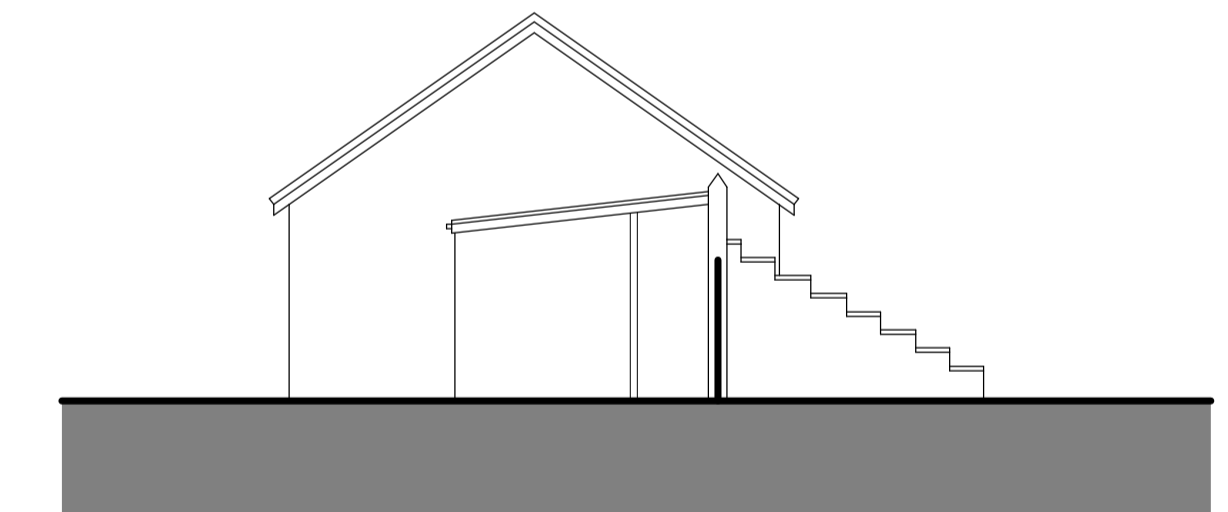

North West Elevation

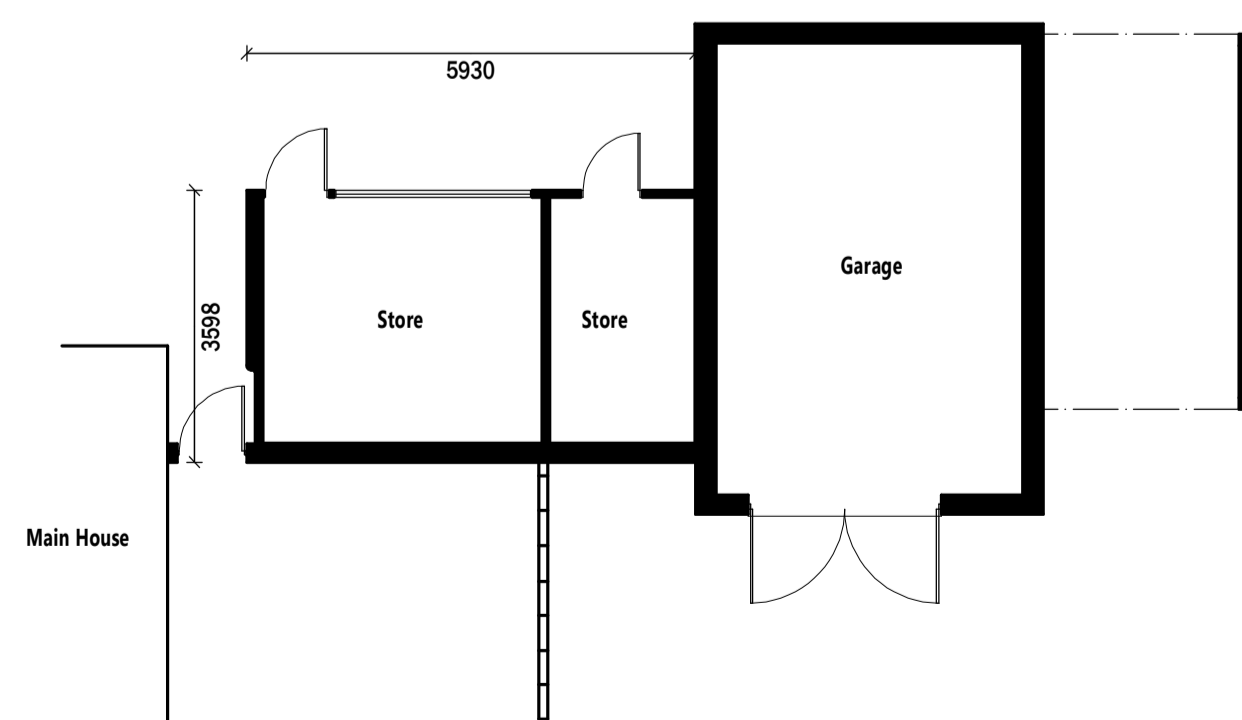

Floor Plan
EXISTING

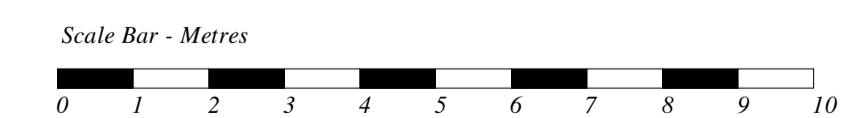

REVISIONS	
PROJECT	Proposed Annexe
ADDRESS	Hollybush Cottage, Buxhall IP14 3DP
CLIENT	Ian and Tara Hope
DATE	April 2022
SCALE / SIZE	1:100 / A1
DRAWING	Plans and Elevations - Annexe
REFERENCE	LDA-302-04D

© Let's Design Architecture Limited 

