



NEW SMOOTH
RENDER WHITE

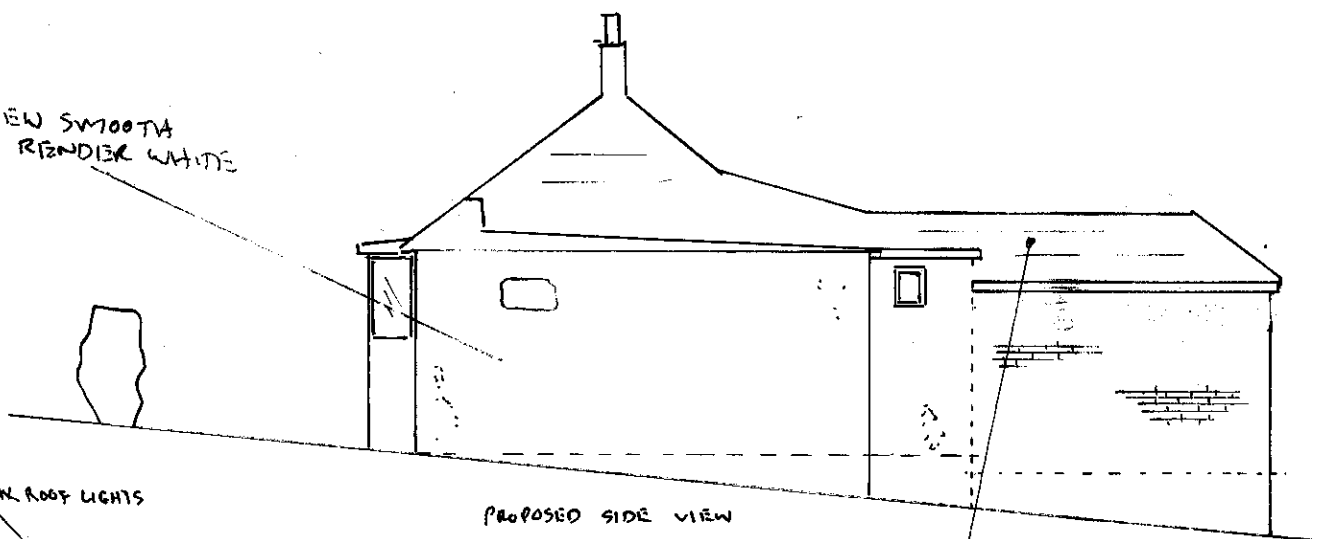

PROPOSED SIDE VIEW

VELUX ROOF LIGHTS

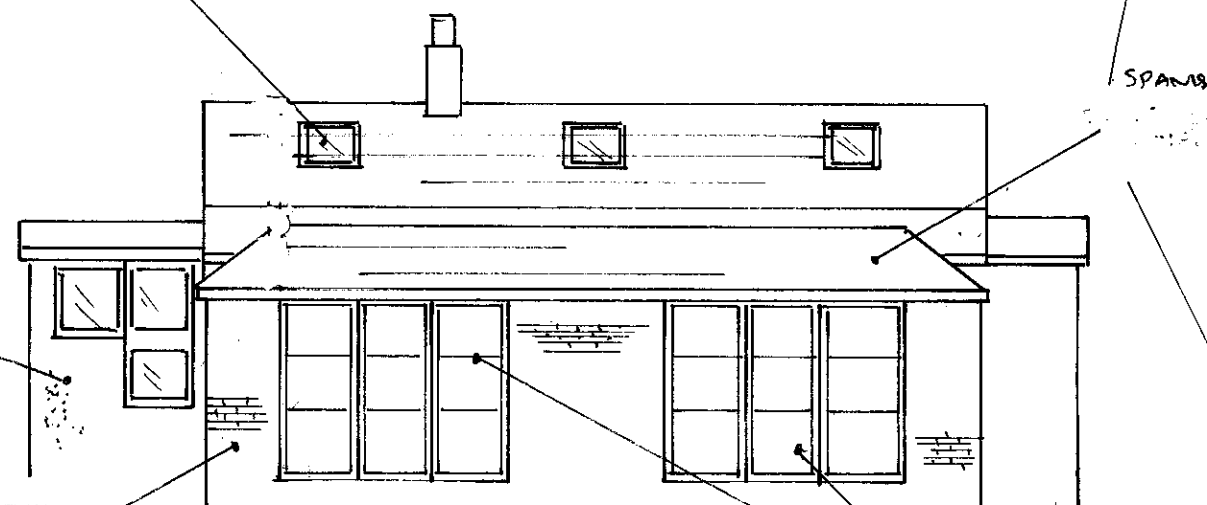


PROPOSED BACK VIEW

NEW
SMOOTH
RENDER

BRICKWORK

SPANISH SLATE ROOF

2 x BI-FOLD DOORS
BLACK

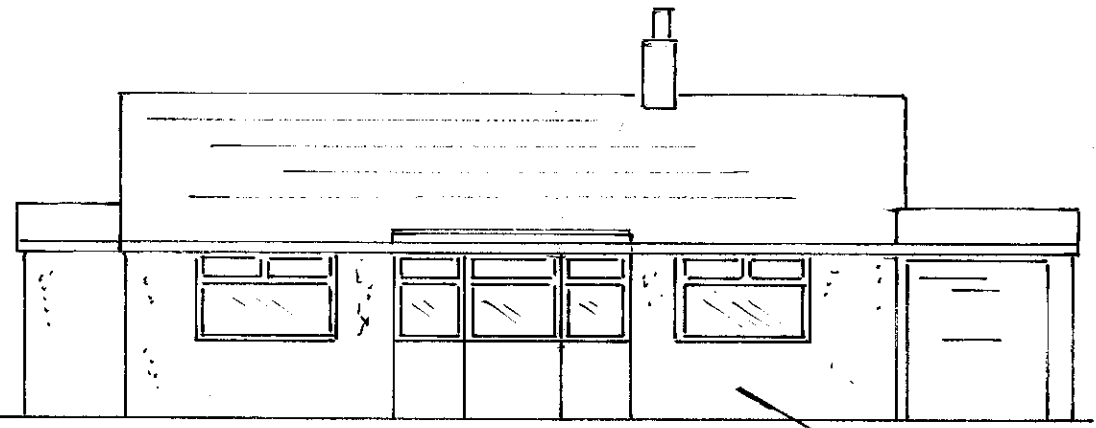

FRONT VIEW PROPOSED


NEW SMOOTH
RENDER, WHITE




PROPOSED SIDE VIEW

FACE BRICKWORK

NEW SMOOTH
RENDER, WHITE

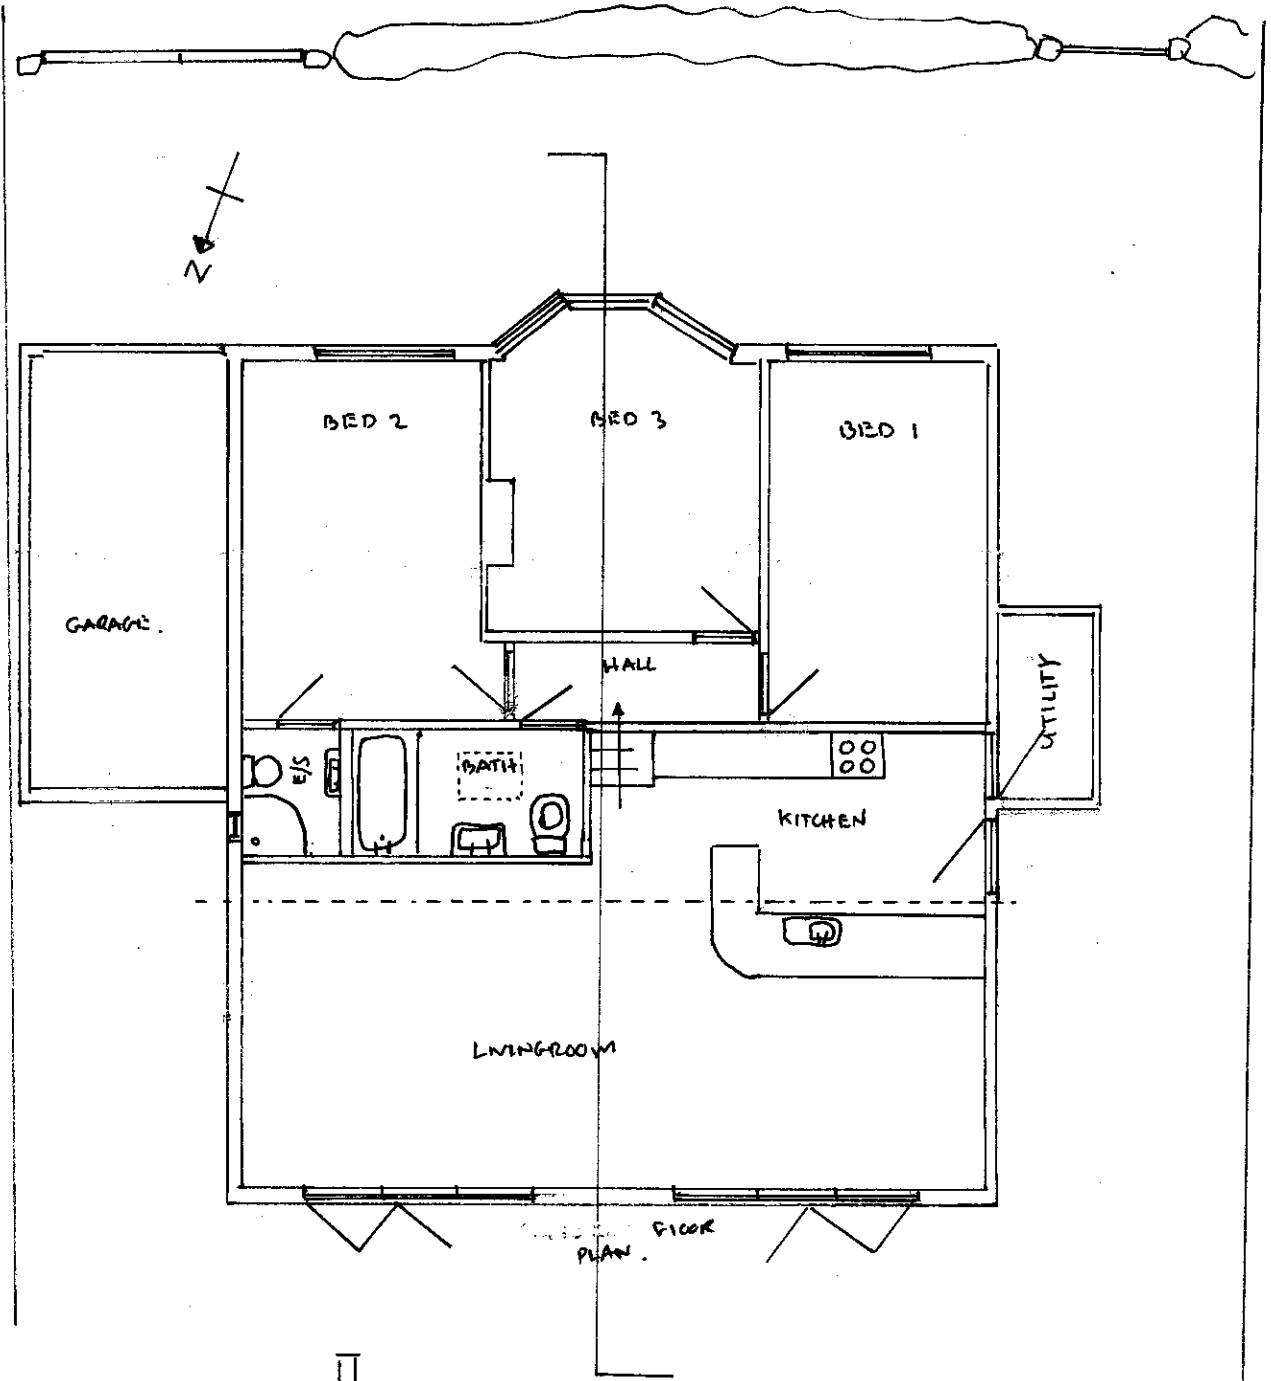

FLOOR
PLAN

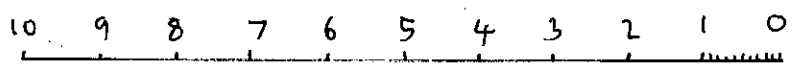

AGENT; M. BENNETT	SCALE 1/100
PROPOSED	A3
SITE; GLENMAY MIDDLE RD TIPTOE S418FX	DRAWING C1