

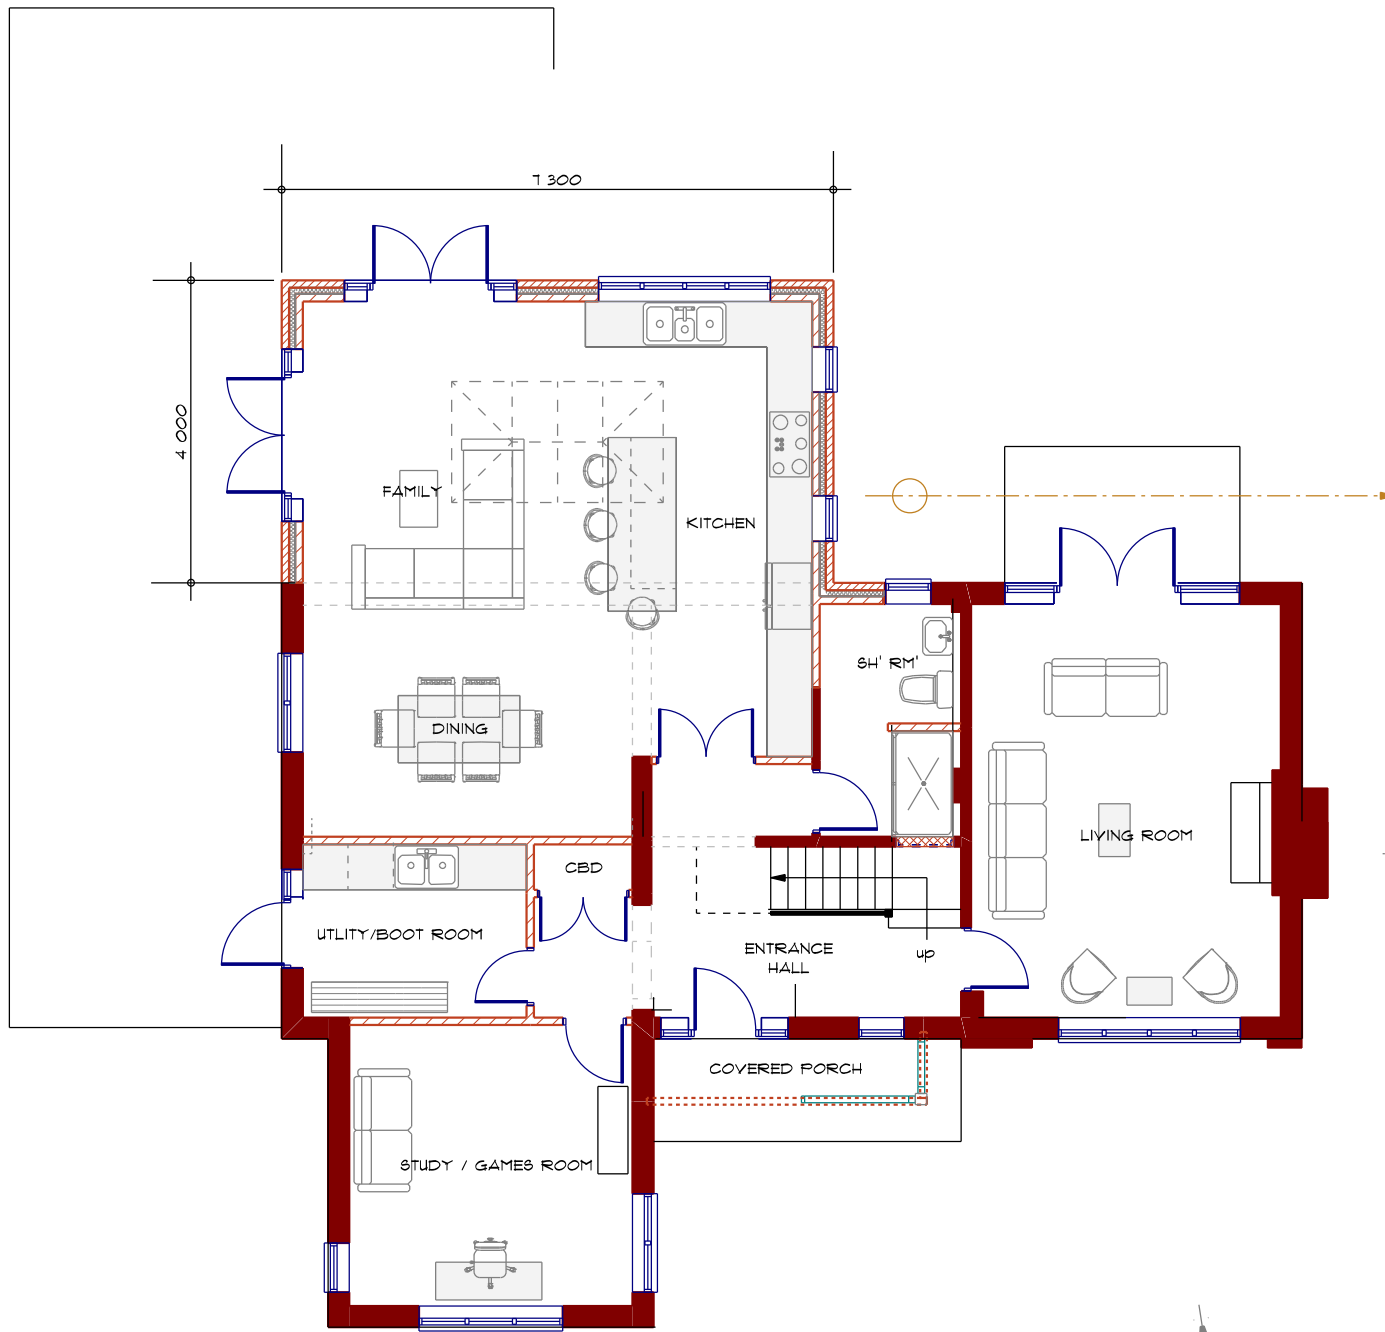


PROPOSED EXTENSION AND ALTERATIONS TO 'GREEN GABLES' ROMSEY ROAD CADNAM SO40 2NN

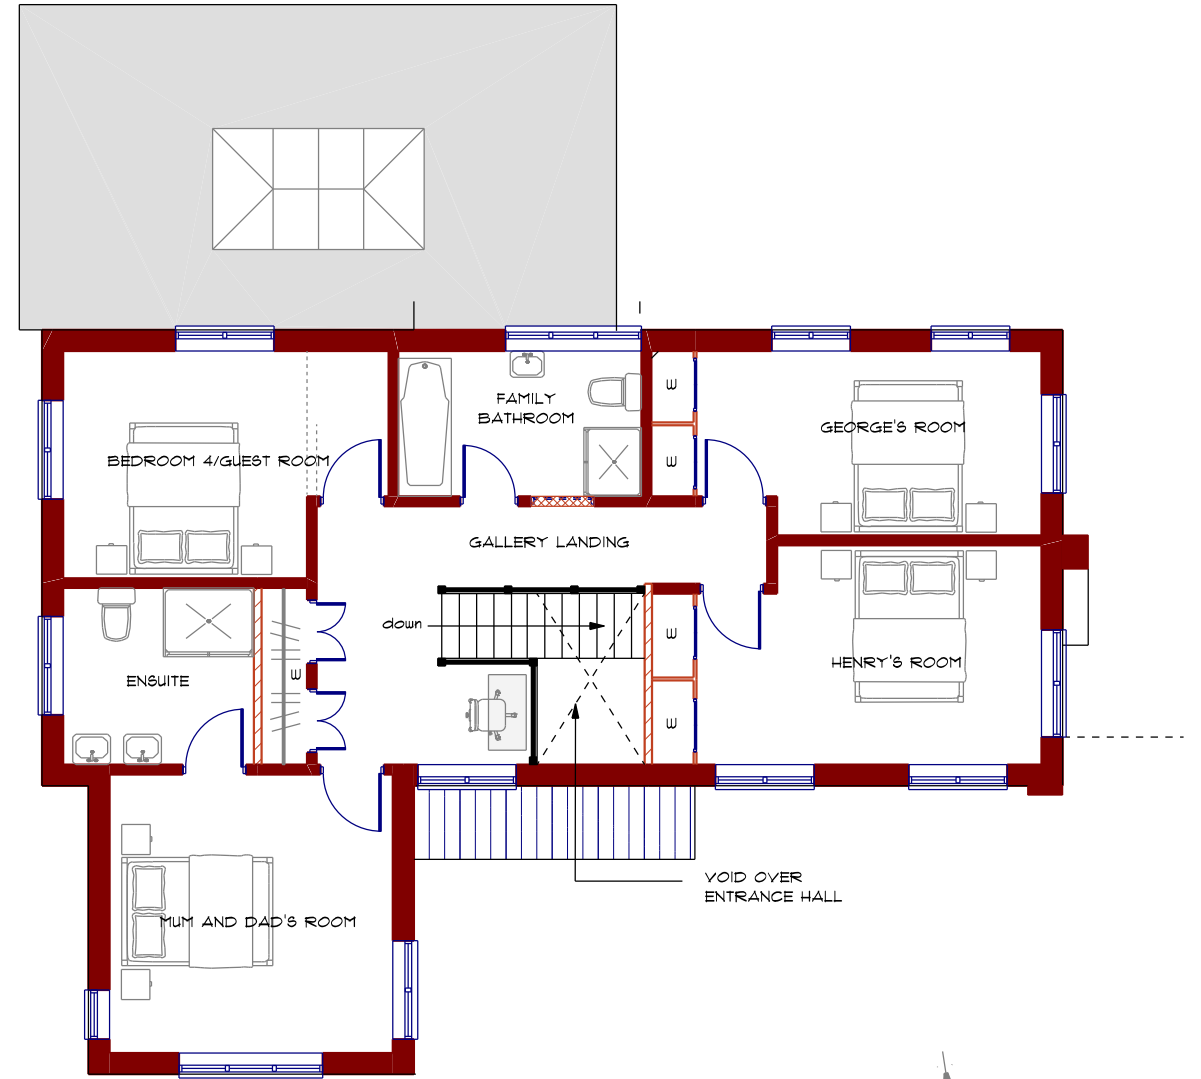

PROPOSED GROUND FLOOR PLAN
Scale 1:100 @ A3

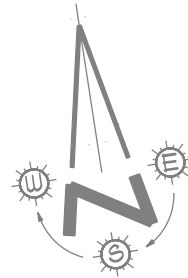

PROPOSED FIRST FLOOR PLAN
Scale 1:100 @ A3

