

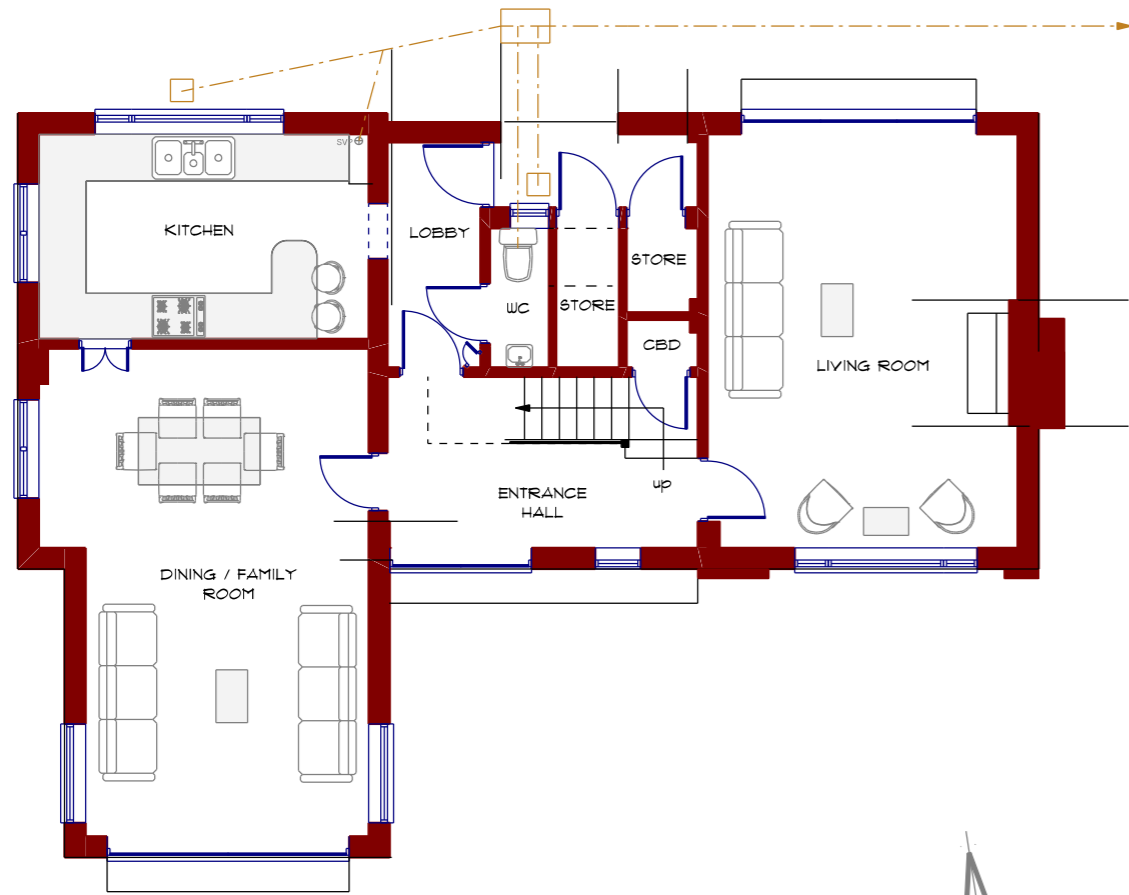


PROPOSED EXTENSION AND ALTERATIONS TO 'GREEN GABLES' ROMSEY ROAD CADNAM SO40 2NN

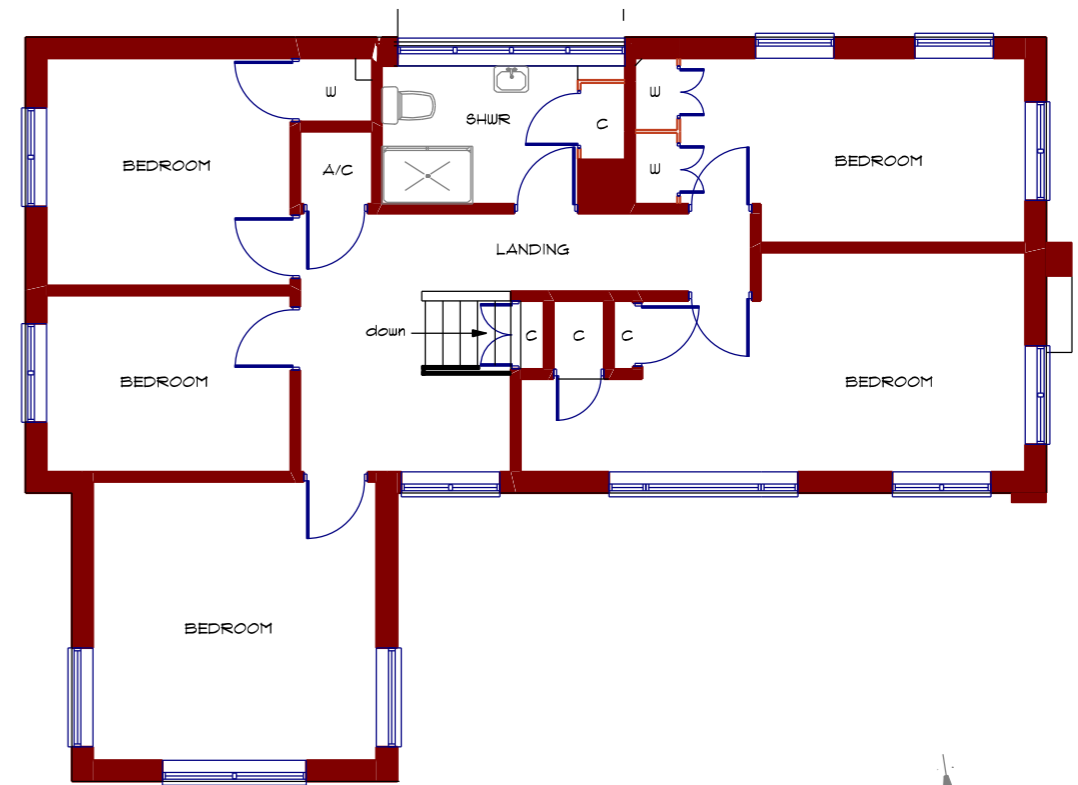

EXISTING GROUND FLOOR PLAN
Scale 1:100 @ A3

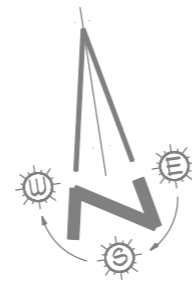

EXISTING FIRST FLOOR PLAN
Scale 1:100 @ A3

