


EXISTING BLOCK PLAN

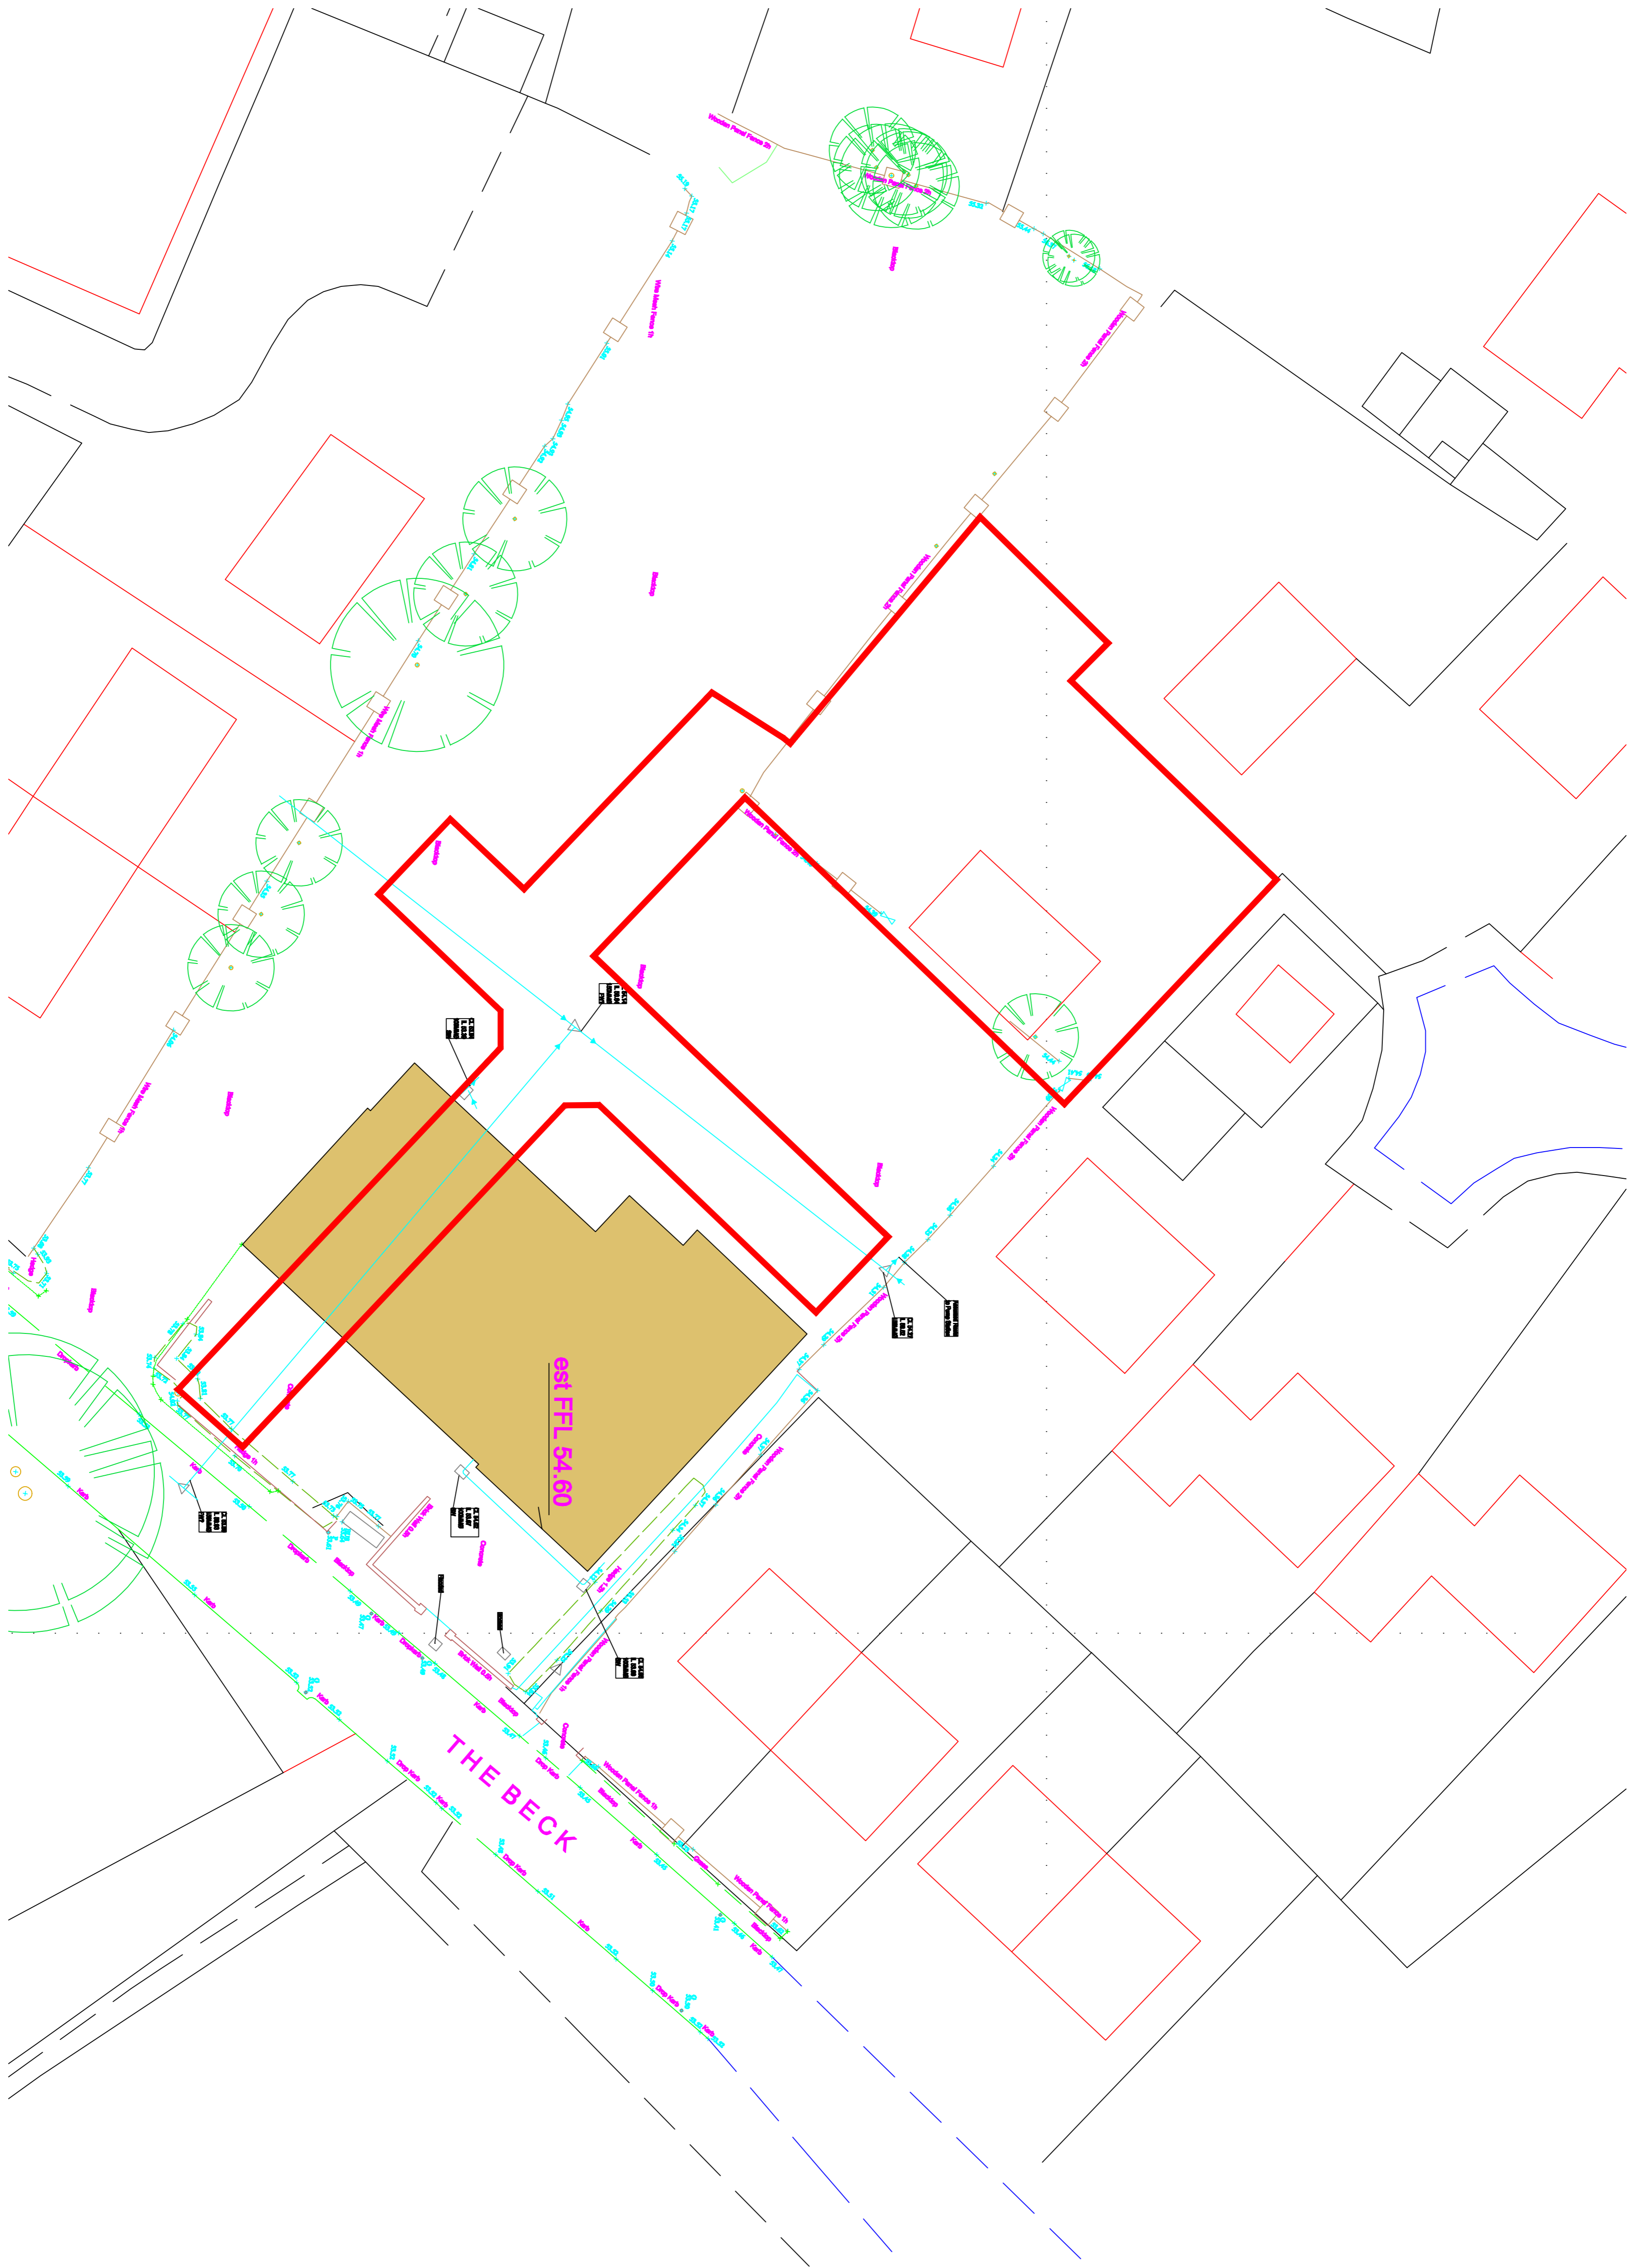

General Notes

No.	Revision/Issue	Date

From Name and Address
 Adam Cooper Homes Ltd
 C/O The Old Council
 Chambers, Halford Street,
 Tamworth, Staffordshire,
 England, B79 7RB

Project Name and Address
 Proposed Residential
 Elford Sports and Social
 Club
 Elford

Project Elford	Sheet 5a
Date 20.05.2022	
Scale 1:100@A1	