
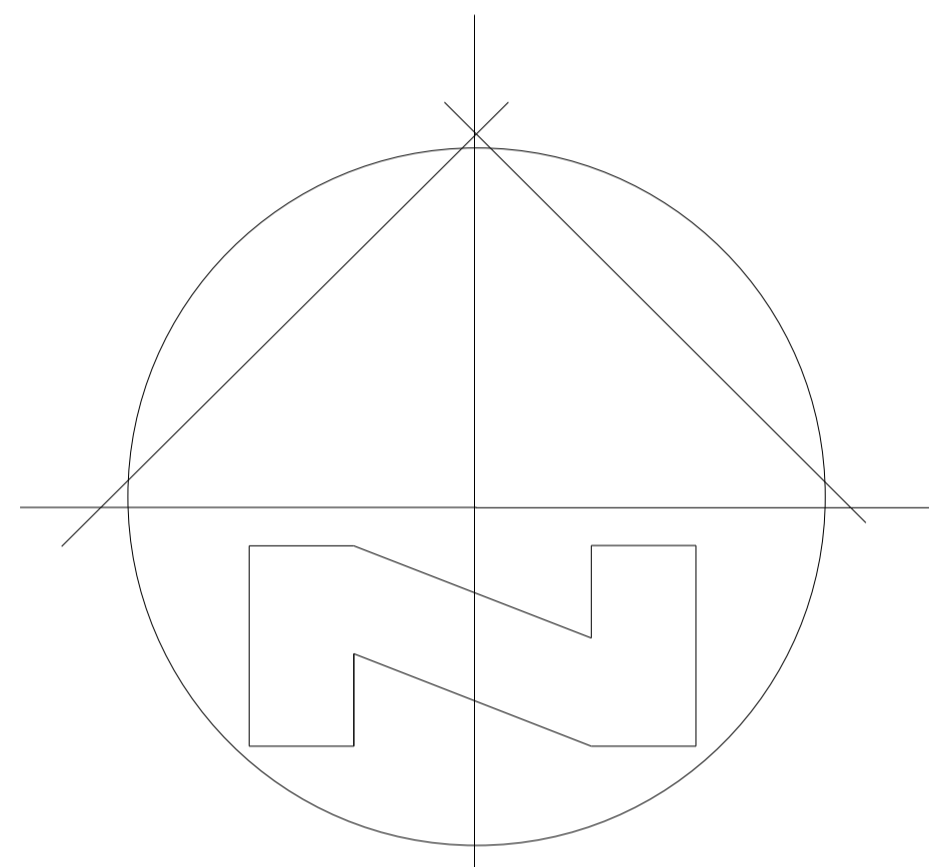


This drawing and the design shown upon it is the intellectual property of Keir Architecture Ltd, and must not be copied or reproduced either in whole or in part without prior written permission of Keir Architecture Ltd. Tel: 07813 006079


Note - This is not a construction drawing and as such all dimensions and levels shown upon it are approximate and are to be checked on site prior to undertaking the works.
 Note - All Levels Shown on this Drawing are tied into OS Levels.

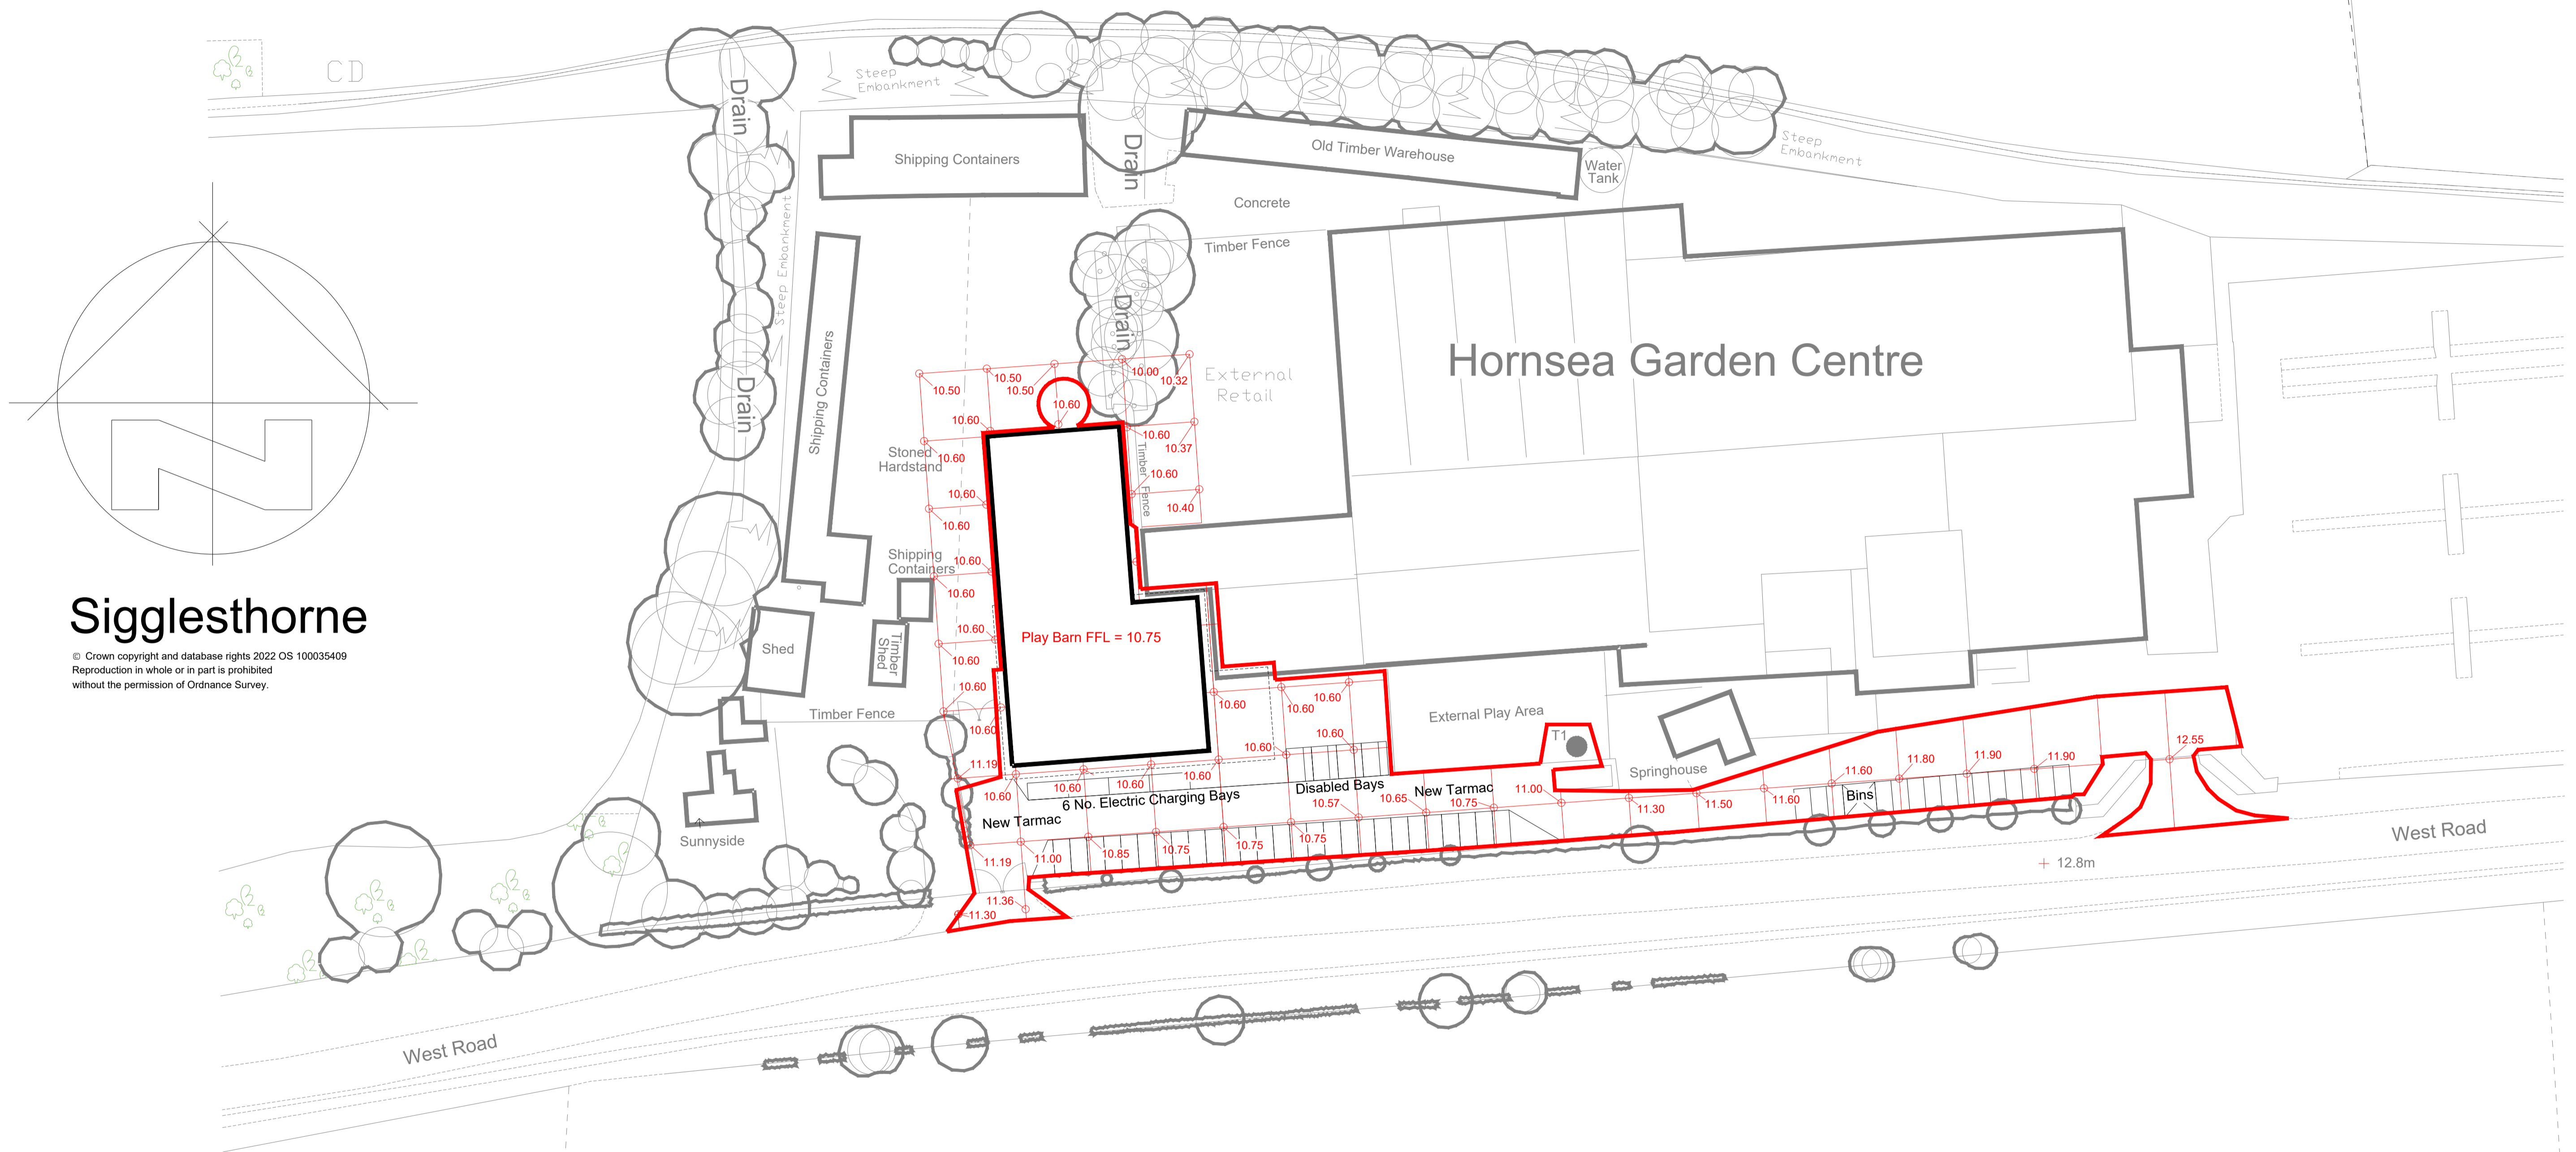

Sigglesthorne

© Crown copyright and database rights 2022 OS 100035409
 Reproduction in whole or in part is prohibited without the permission of Ordnance Survey.

Proposed Site Levels Plan.

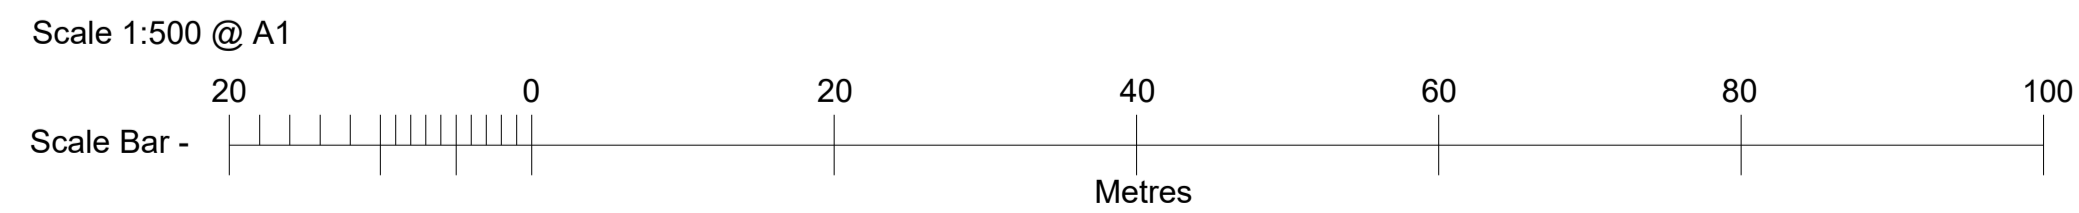

No.6 Orchard Fields, Healing, Nr Grimsby, N.E.Lincolnshire, DN41 7AF.			J		
Tel: 07813 006079			H		
This drawing and the design shown upon it is the intellectual property of Keir Architecture Ltd, and must not be copied or reproduced either in whole or in part without prior written permission of Keir Architecture Ltd. Tel: 07813 006079			G		
PROPOSED SITE LEVELS PLAN.			F		
Proposed New Play Barn at:- Hornsea Garden Centre. For:- Woodthorpe Hall Garden Centre.			E		
PROPOSED SITE LEVELS PLAN.			D		
PROPOSED SITE LEVELS PLAN.			C		
PROPOSED SITE LEVELS PLAN.			B	23.05.22	KJT FOR PLANNING.
PROPOSED SITE LEVELS PLAN.			A	30.04.22	KJT FOR PLANNING.
PROPOSED SITE LEVELS PLAN.				Date	Drawn
PROPOSED SITE LEVELS PLAN.					Revision
Drawn: Keir Taylor	Date: 20.03.22	Scale: 1:500 @ A1			
Checked:	Drawing No. 202112-07	Revision: B			
Approved:					