


## **STANDARD MFD BUTTON SIGNAGE**

SCALE 1:20 @ A4

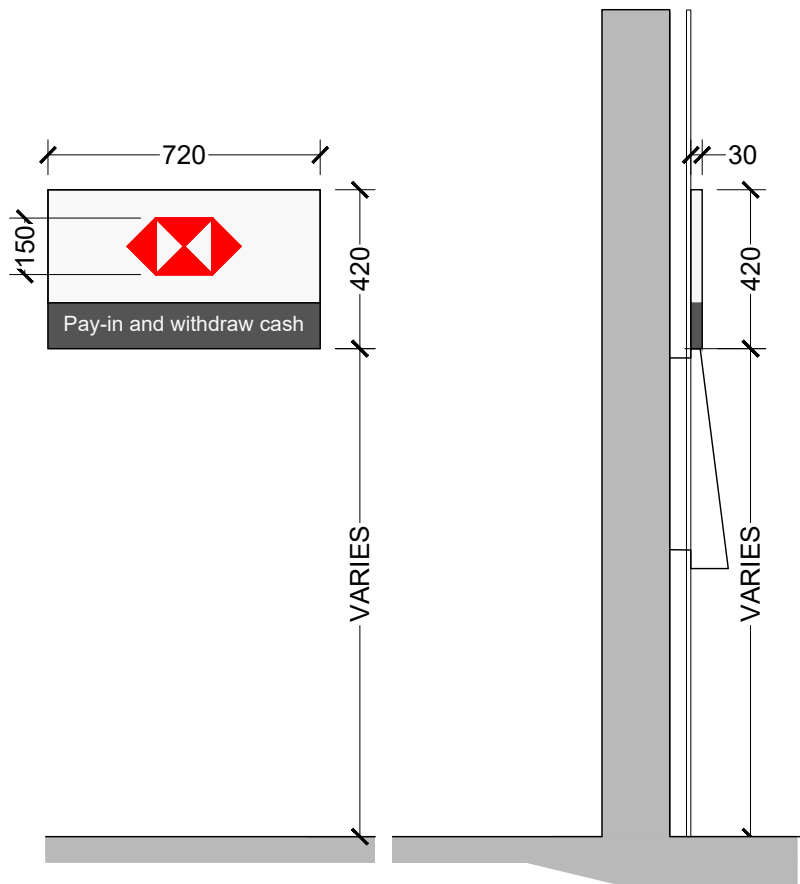

### **STANDARD MFD BUTTON**

#### **MATERIALS:**

- Vinyl wrapped foamex board with clear acrylic face panel. Internally illuminated via LED light sheet system.

#### **TEXT COLOUR:**

- White, Black & Red. White area's to be illuminated.

#### **ILLUMINATION:**

- Internally at 300 cd/m<sup>2</sup>
- Static