


Proposed new single storey extension
 21 Graham Drive
 middleton PE32 1RL
 Scale 1:100

0 1cm=1m 5

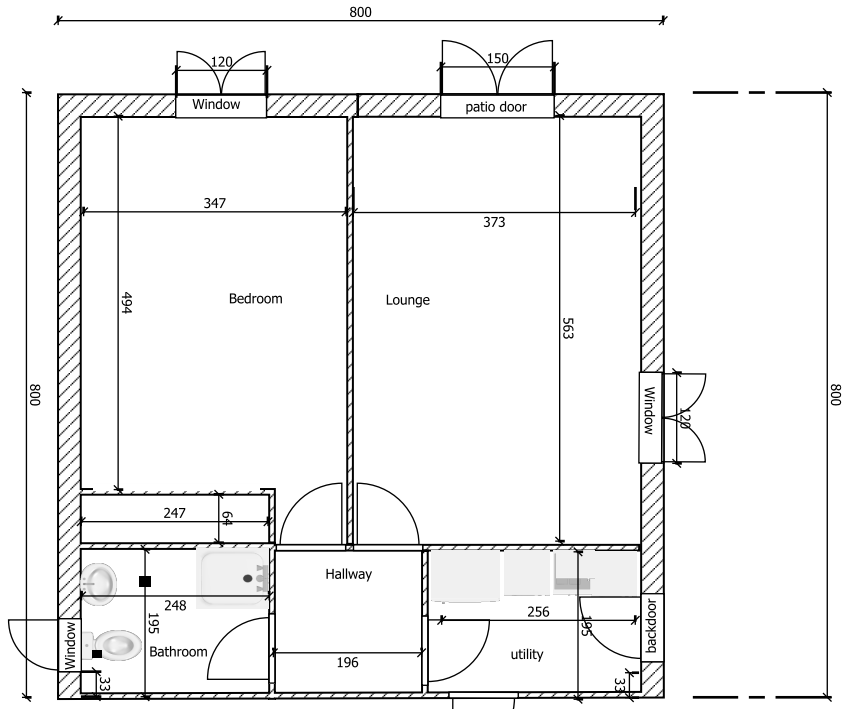

3d View added to show windows



