


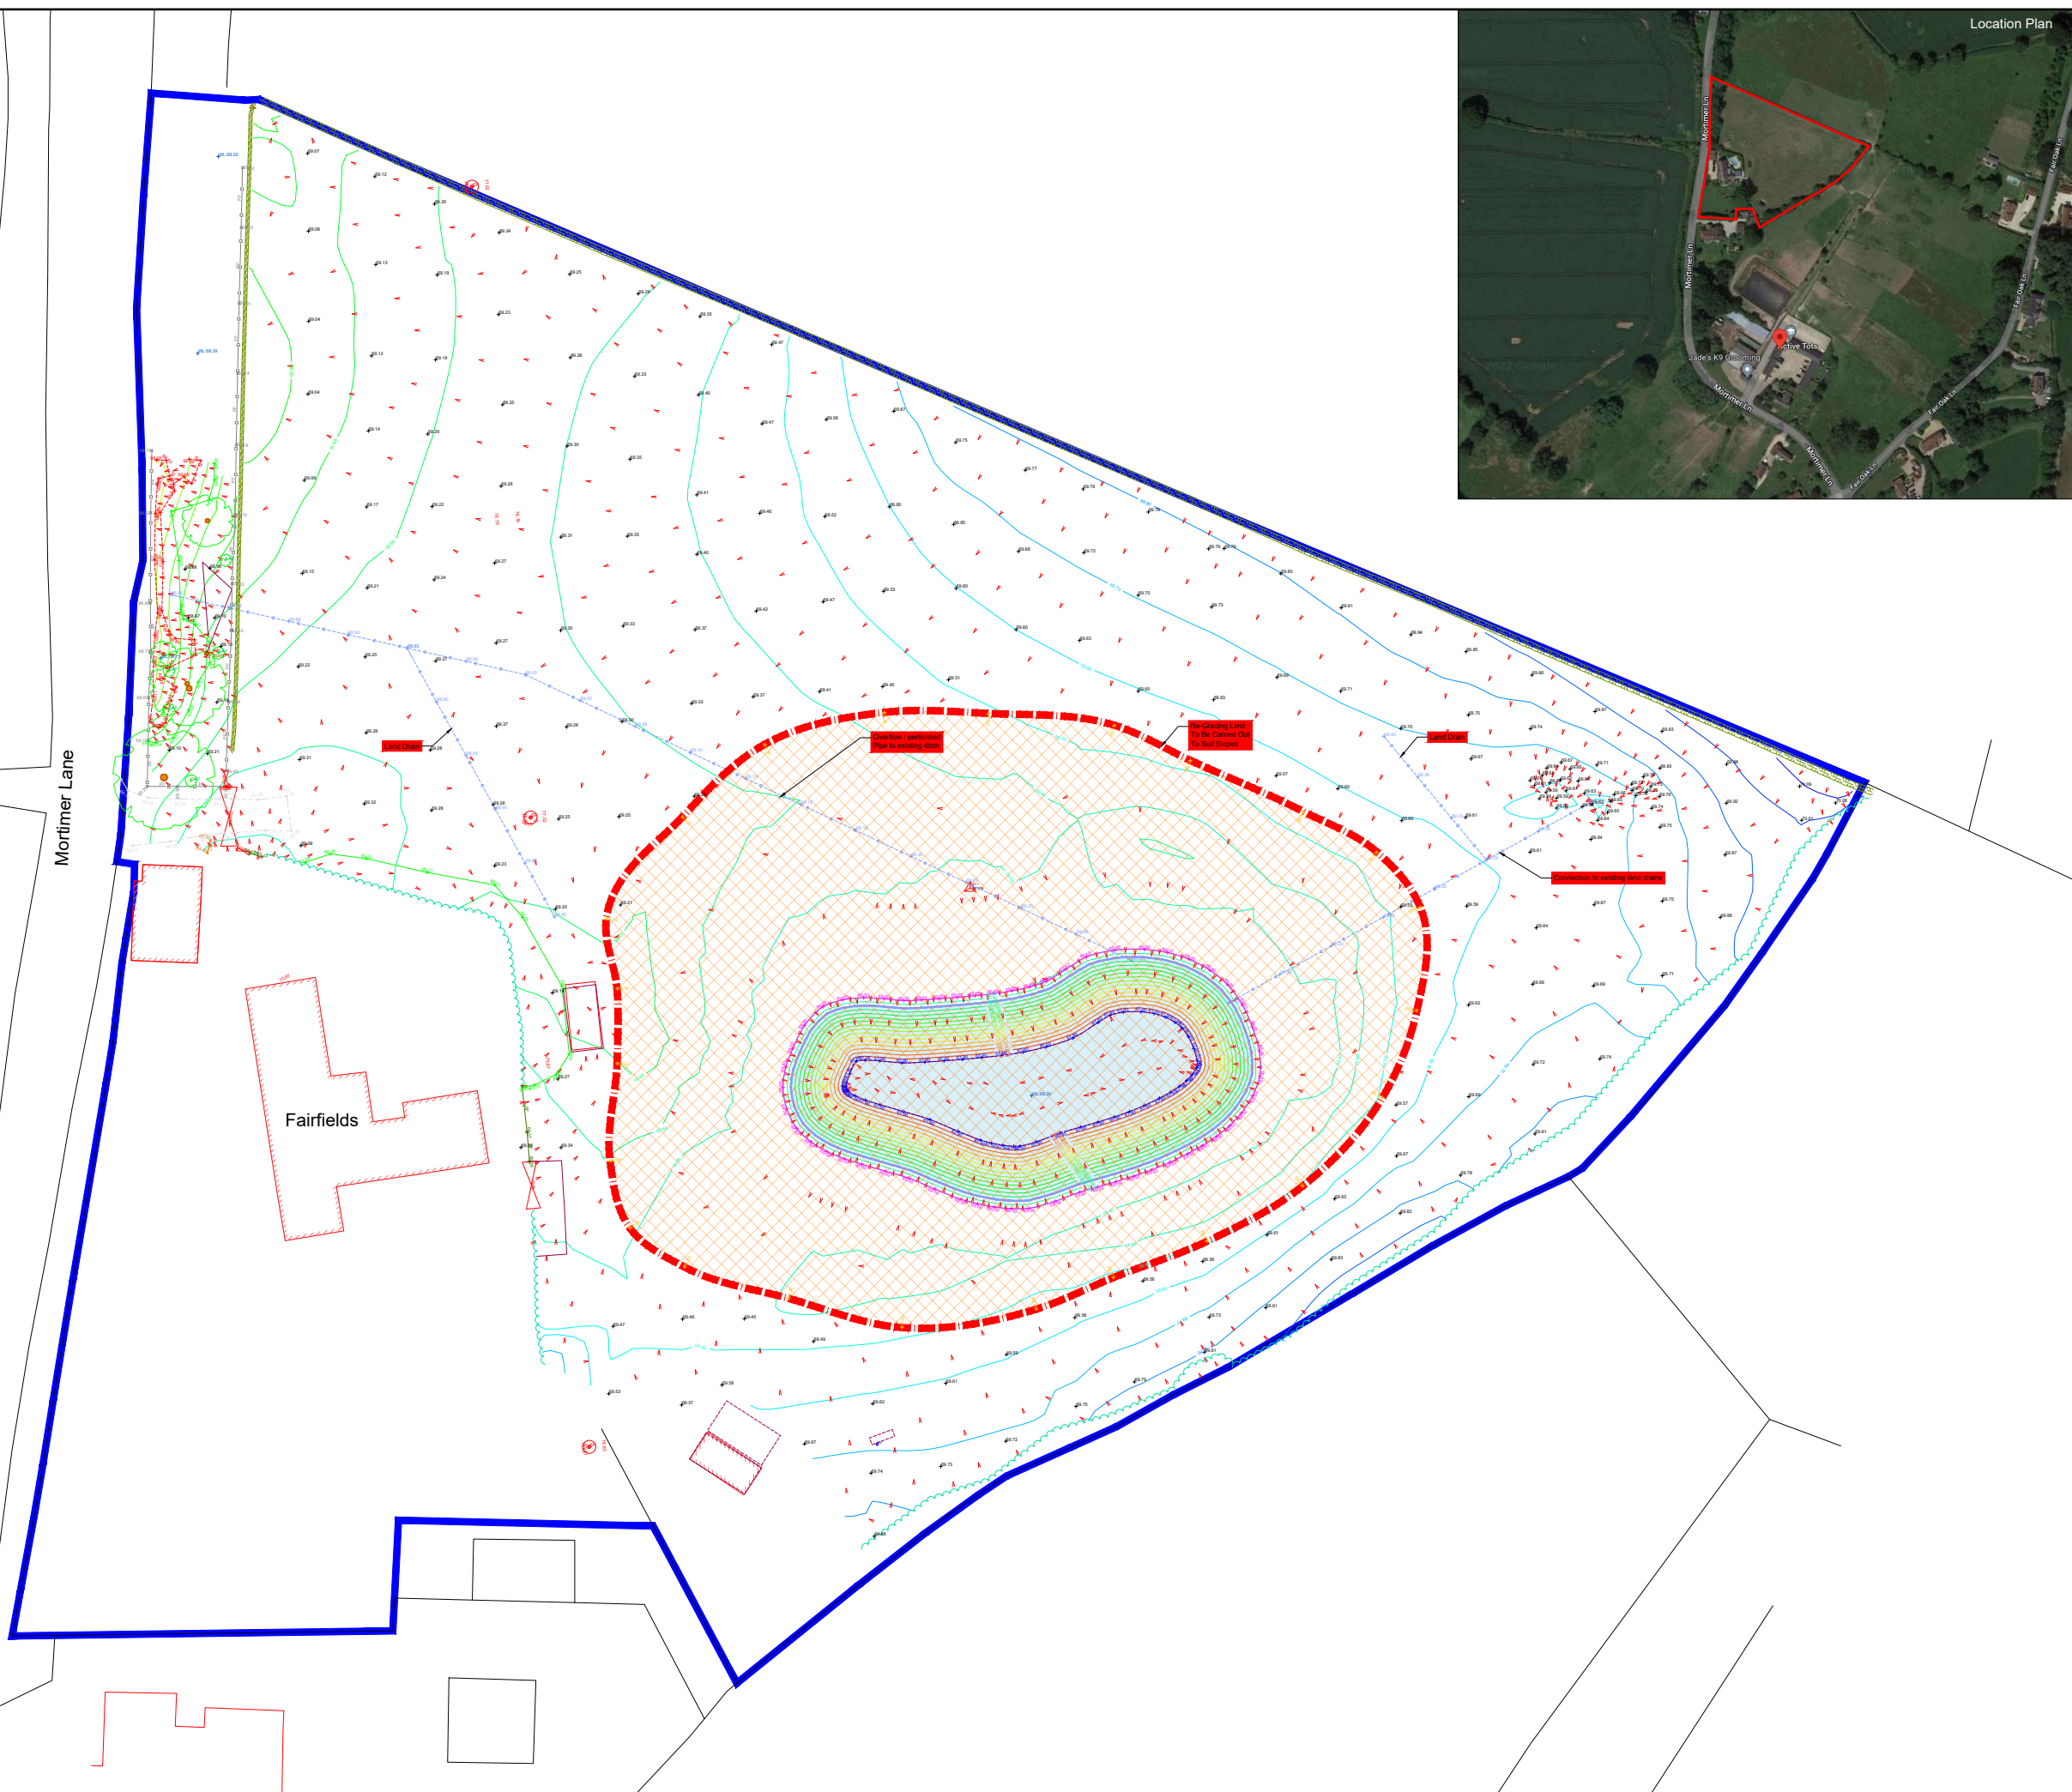

9m



Notes:

Legend:

- Land Ownership HP569022
- New Development

Client:

LSS
Land & Satellite Surveys Ltd
(07885) 266029

Site:
Fairfields
Mortimer Lane
Stratfield Saye, Berkshire
RG7 2DL

Title:
**Land Ownership and
Pond Development Details**

Scale: 1:500@A3	Drawn: MH	Date: 13/05/22	Job No: 040-087
--------------------	--------------	-------------------	--------------------

Drawing Number:
040-087-Fairfields_PA01