



PROPOSED




Front Elevation

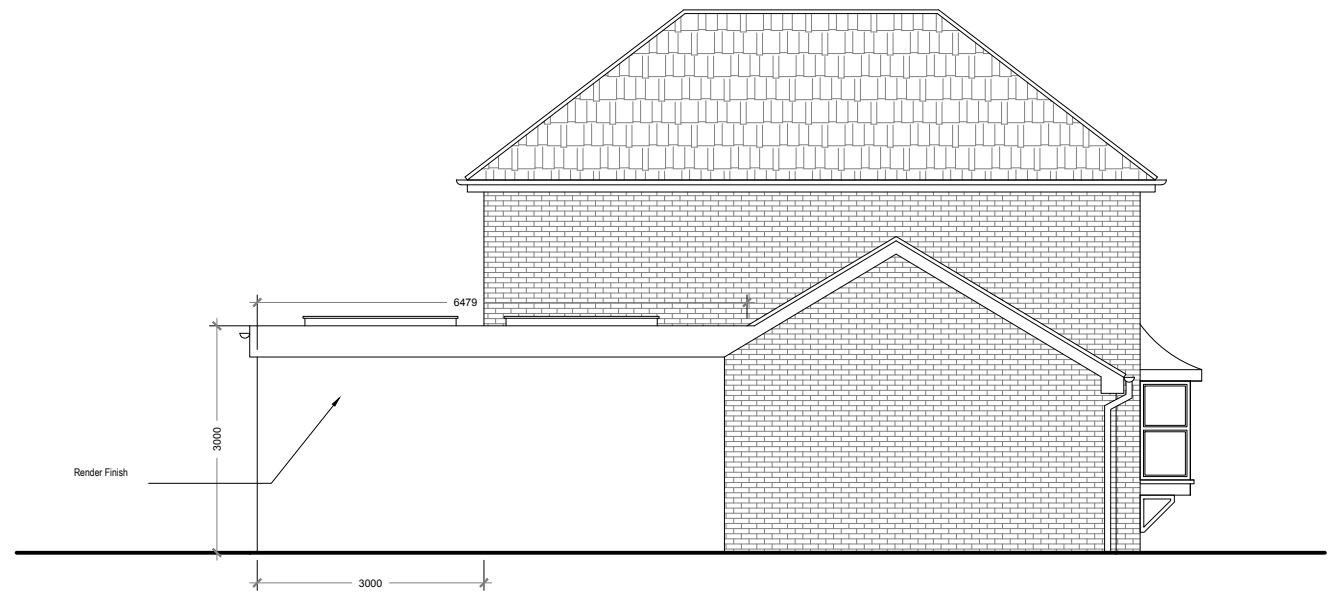


Left Side Elevation

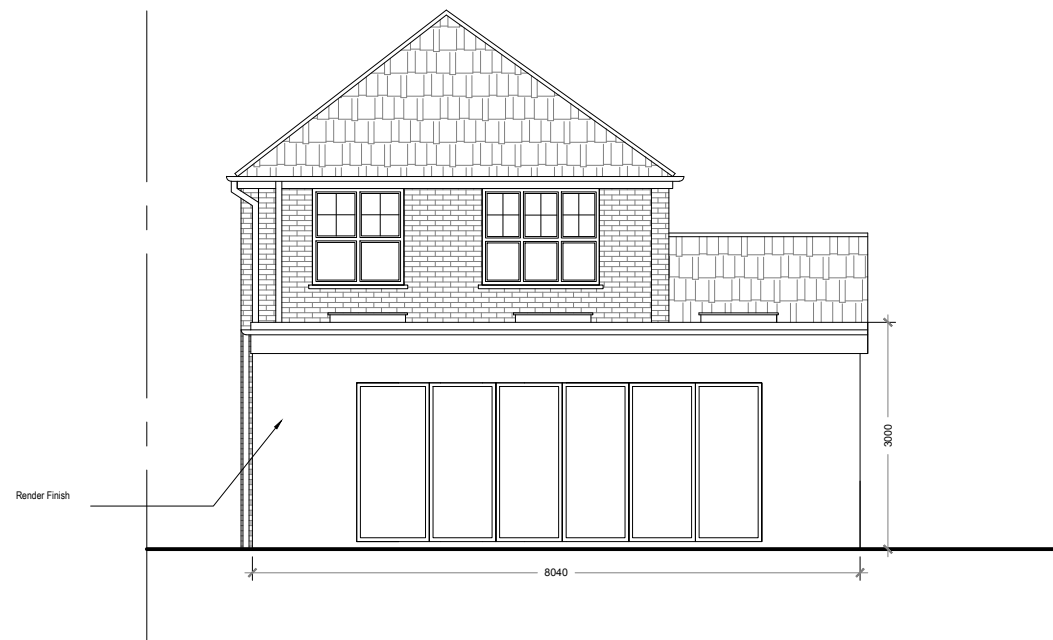

Rear Elevation

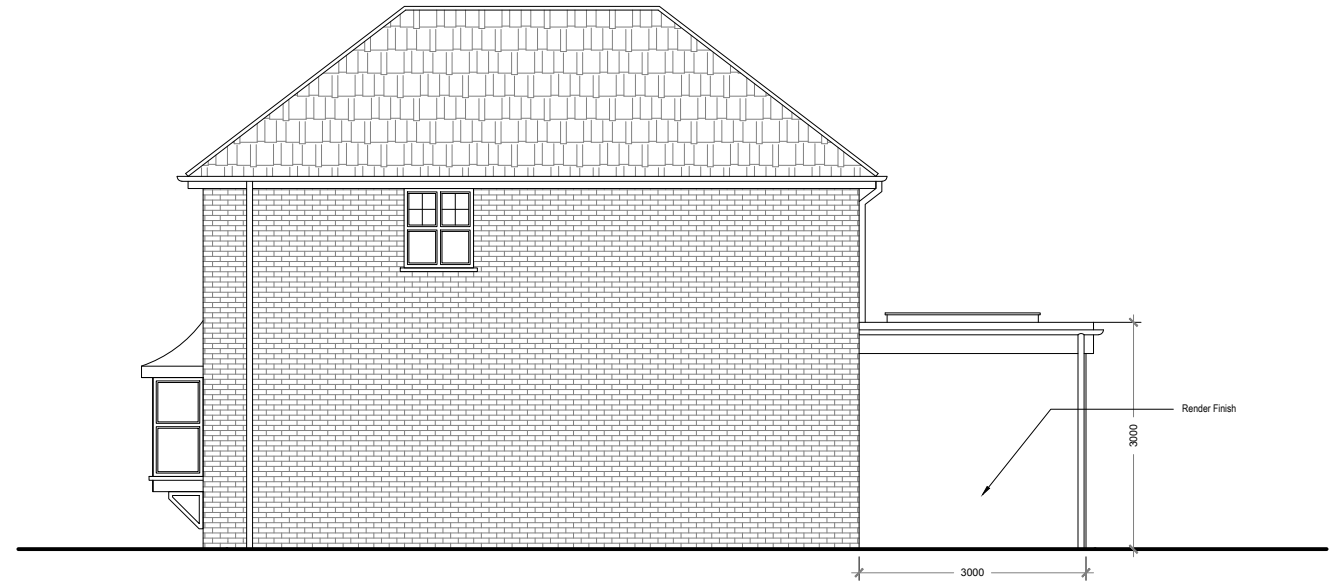

Right Side Elevation

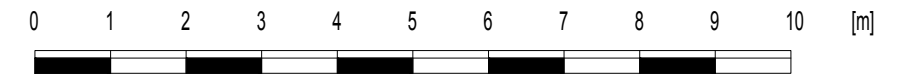

Revision notes:

Rev:	Date:	Notes:
001		The Contractor must carry out His/Her own measured survey prior to works commencing on site to verify site dimensions and to report any discrepancies to the Designer. Contractor to refer to Building Control Notes. Contractor is responsible for final on site design using on site dimensions. Contractor responsible for on site drainage layout/runs - to be agreed by Building Control prior to Construction starting on site. All Details to be approved by Building Control prior to construction starting on site.

Drawn by: FD	Project: 59 Page Close Bean, Dartford DA2 8BX
Client:	Drawing Title: PROPOSED ELEVATIONS

Date: 02.04.2022	No.: 22-0747
Scale @A3: 1:100	Rev: 0
Issue: BUILDING REGULATIONS	Page: D08

Plan It
Architectural Services
www.planituk.co.uk