


FLOOR PLAN

SCALE =1: 100

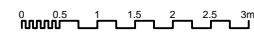

Door Schedule		
MK	Size	Description
D1	915x1981	SWING
D2	838x1981	SWING
D3	1220x1981	DOUBLE SWING

Window Schedule		
MK	Size	Description
A	2400x2100	BI-FOLD
B	1200x1200	SWING
C	1200x1200	SWING

FLOOR AREA:
LIVING AREA = 99.00 Sqm
RAMP AREA = 36.00 Sqm

RESIDENTIAL /NEW CONSTRUCTION

REVISION		
No.	Description	Date

Drawing Title :
FLOOR PLAN

Project Number :
Date : 4.10.2022

Drawn by :
Drawn by : Check by:
Sheet Size : A3

A-03
Scale : As indicated