

COURTYARD WALL AN. 1500 HIGH
ANDERSEN ELECTRIC
CAR CHARGING POINT


CAR PARKING

courtyard

big


svp

big

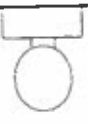

UTILITY

WC /
BOILER

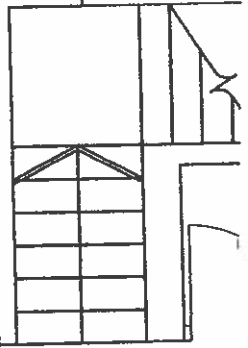

NEW 25
WALL

DINING
ROOM

big

big

big

Scale : 1: 50.