

CORNERWAYS

EXISTING TILED
Roof


PROPOSED TILED HIP ROOF

35°

GUTTERING

EXISTING BRICK WALL
(MAIN HOUSE)

← 2315 →

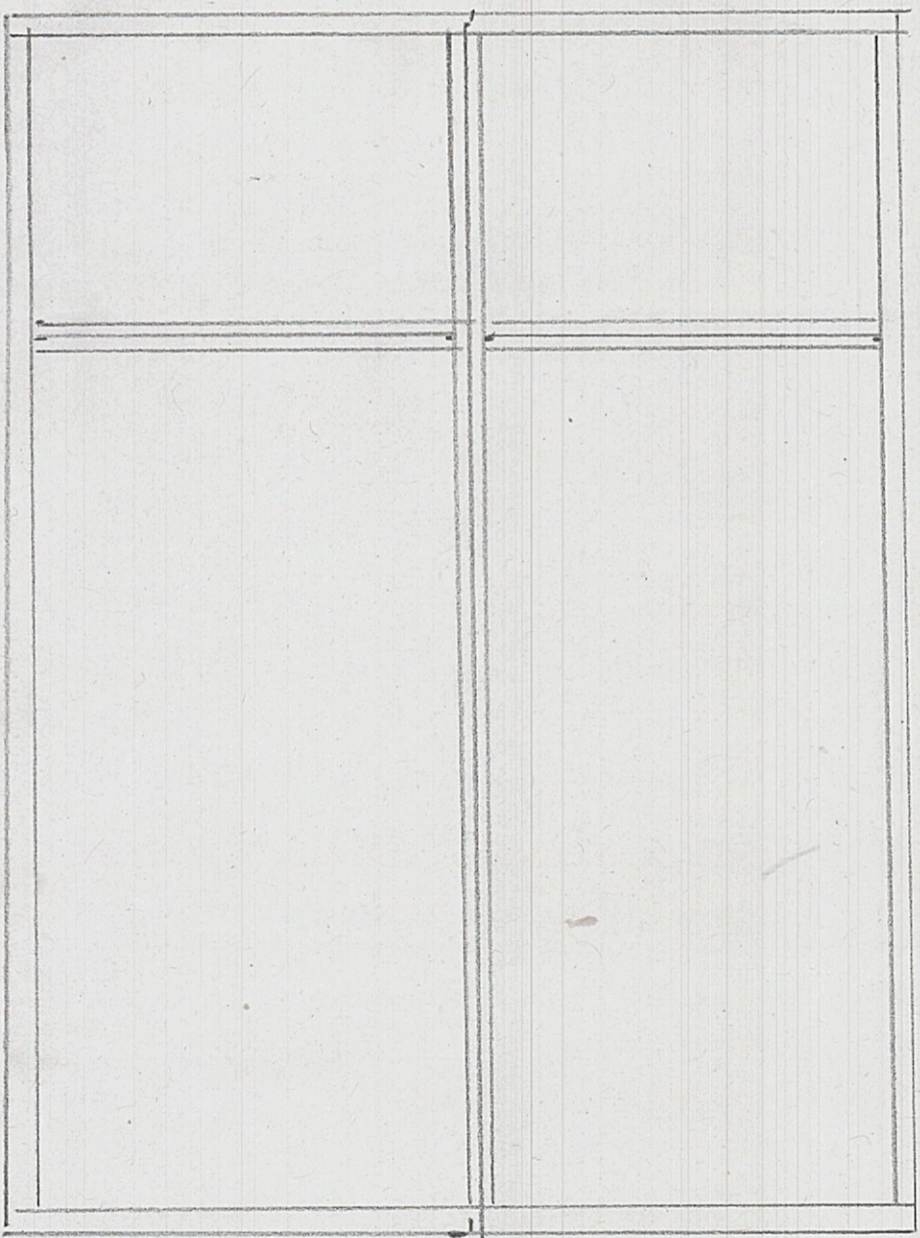

← 1600 →

← 1200 →

← 4440 →

CORNERWAYS PROPOSED
SIDE ELEVATION NO 1
SCALE 1:100