


Existing Site Plan



Proposed Site Plan

| Materials Key |   |
|---------------|---|
|               | Existing trees to be retained                       |
|               | Low level hedges/planting                           |
|               | 400x400mm concrete paving flags, colour sandstone   |
|               | Timber decking, colour natural                      |
|               | Tegula laid concrete block paving, colour red/brown |
|               | Soft landscaping                                    |

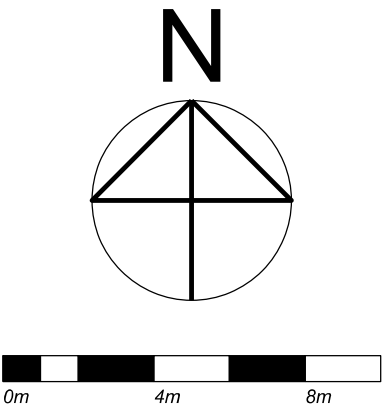

Do not scale this drawing  
All given dimensions are in millimetres  
Contractors must check all dimensions from site

This drawing is copyright and is for use on this site only

|          |      |
|----------|------|
| No       | Date |
| Revision |      |

|                           |
|---------------------------|
| Project                   |
| 23 Patch Lane<br>Bramhall |

|                                     |
|-------------------------------------|
| Title                               |
| Existing and Proposed<br>Site Plans |

|         |         |           |      |
|---------|---------|-----------|------|
| Project | Drawing | Scale @A1 | Rev. |
| 2009    | 002     | 1/200     |      |

|                |
|----------------|
| Drawing Status |
| PLANNING       |