
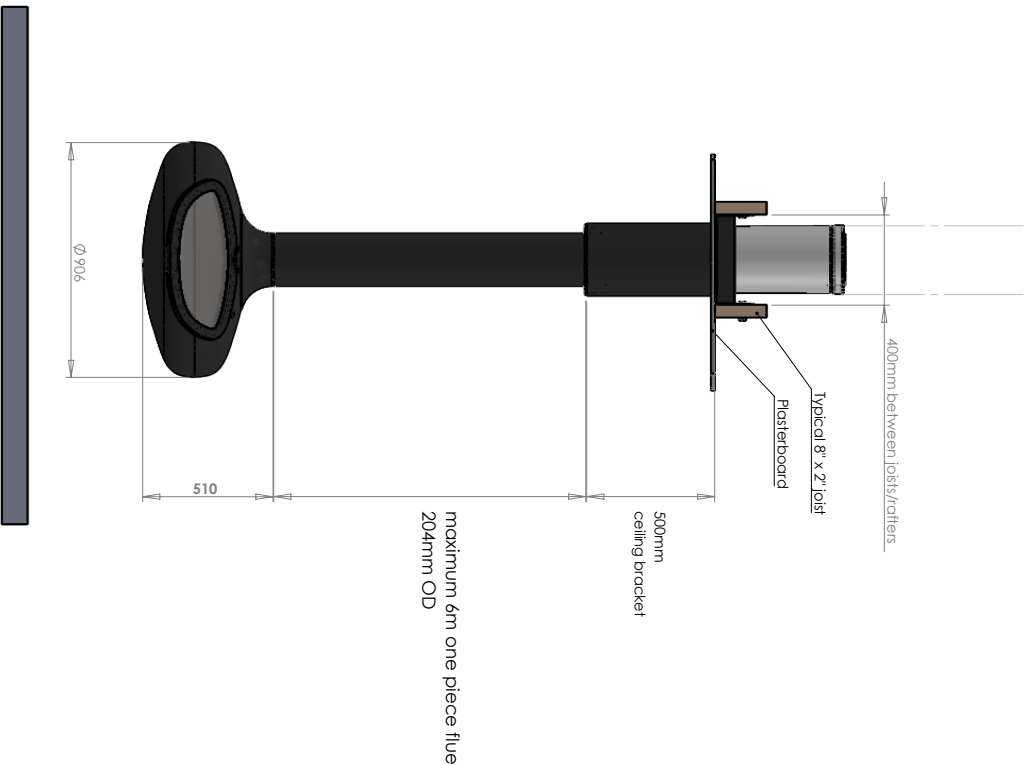


Firebob 900mm

Standard flat roof/ceiling fixing shown - custom made fixings available for pitched roof/ceiling.

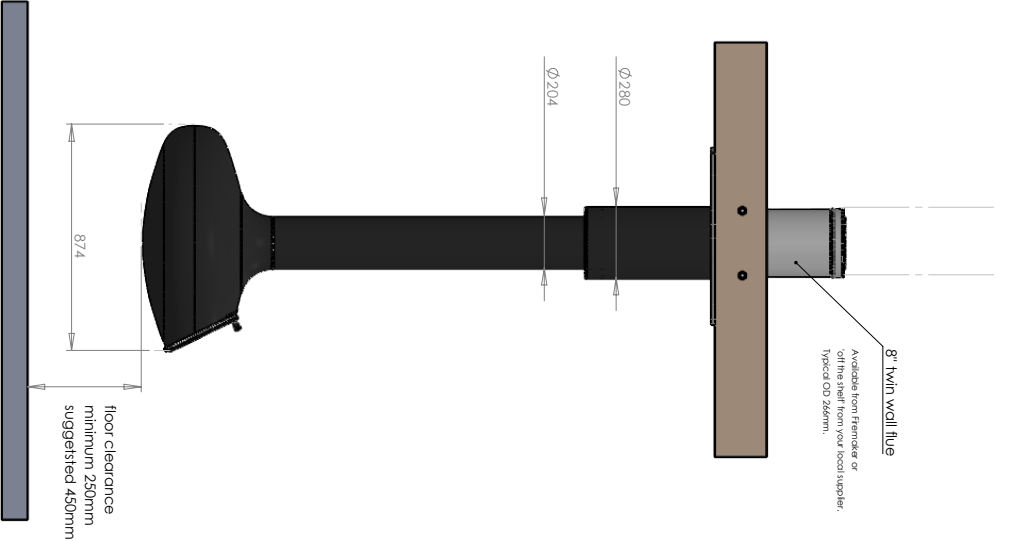

- Clearances to Combustibles & Glazing**
- Rear 150mm
- Sides 450mm
- Outlet**
- 10KW
- Ventilation area required 2750mm²**
- Weight**
- 100kg subject to flue length