

Existing



# Proposed




**Cart Lodge**  
size 3.5 metres wide x 4.5 metres depth  
Front not to go above 2.5 metres  
Apex of roof not to go above 4.5 metres

Front frame in oak  
Tiles to match existing on roof

# SIDE ELEVATION

Existing

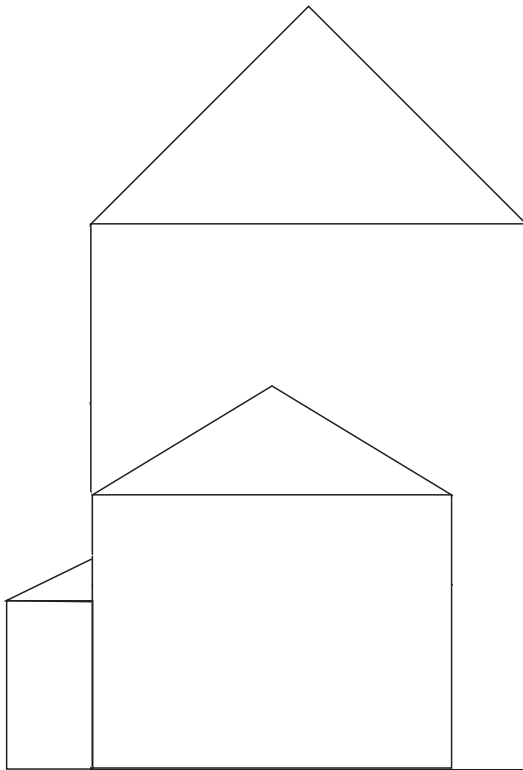

Existing

