

south elevation

THIS IS THEORY check carefully on site
check all dimensions and assumptions made on site
Confirm all structural matters with Engineers drawings

ISSUE STATE
PLANNING


SCALE 1:100 PRINTED SIZE A3
DATE May 2022
DRAWN S
AMENDMENT
A Notes elucidated
B doors and partitions enumerated

CLIENT AND PROJECT
**THE OLD CHURCH SCHOOL
TALATON**
Mr and Mrs J Higgins
DRWG TITLE
PROPOSALS
DRWG NUMBER
22.16 P.01b


Simon Spencer mciat
Chartered Architectural Technologist
CIAT
CHARTERED PRACTICE

91 Moor Lane Frouse, Talaton Cxeter EX5 2RG

mob 07973 653 758
E mail Simon@SSpencer.co.uk
http://www.sspencer.co.uk

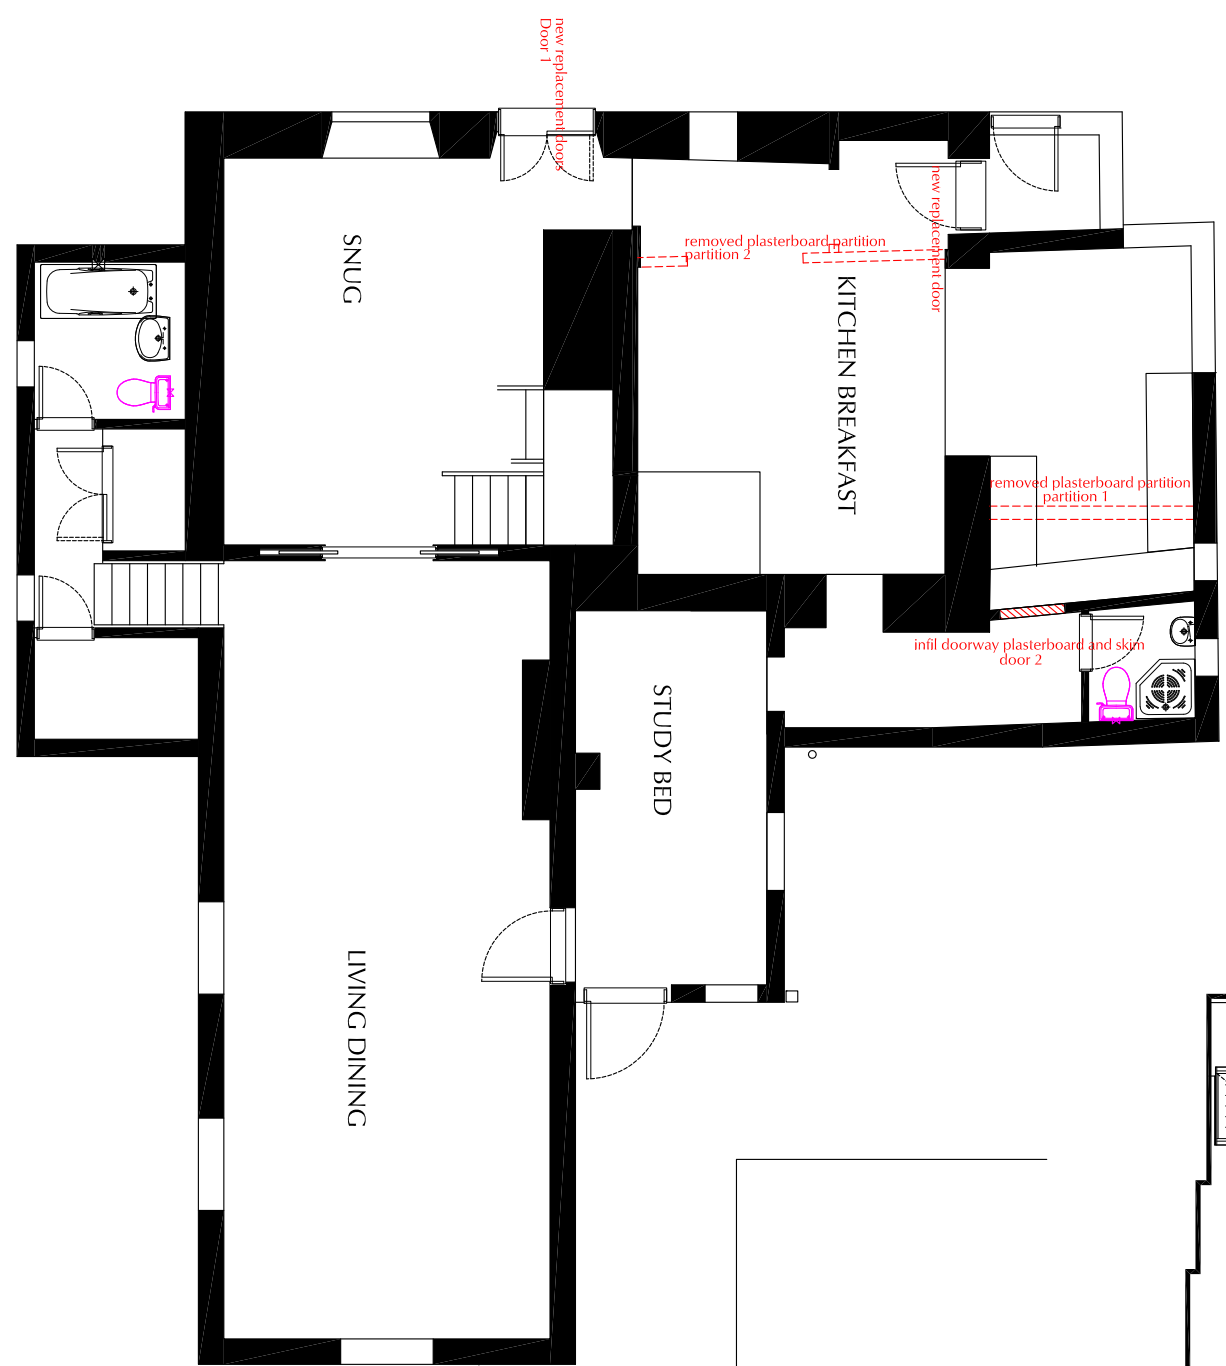

ground floor

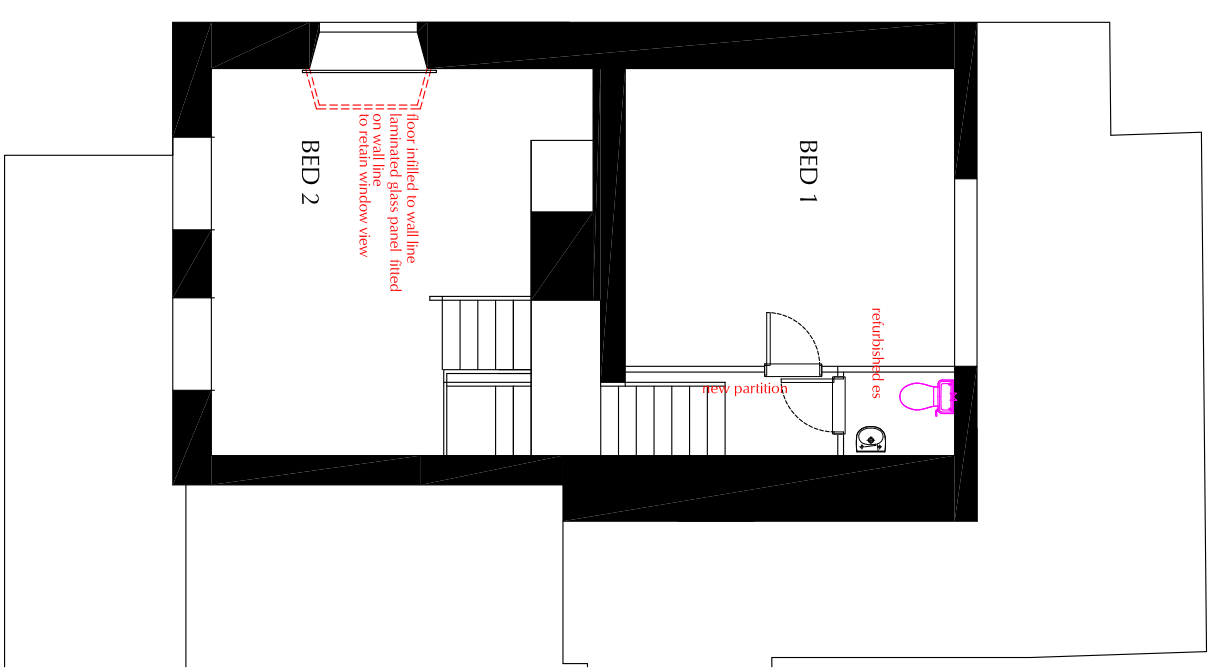

first floor

