


existing section

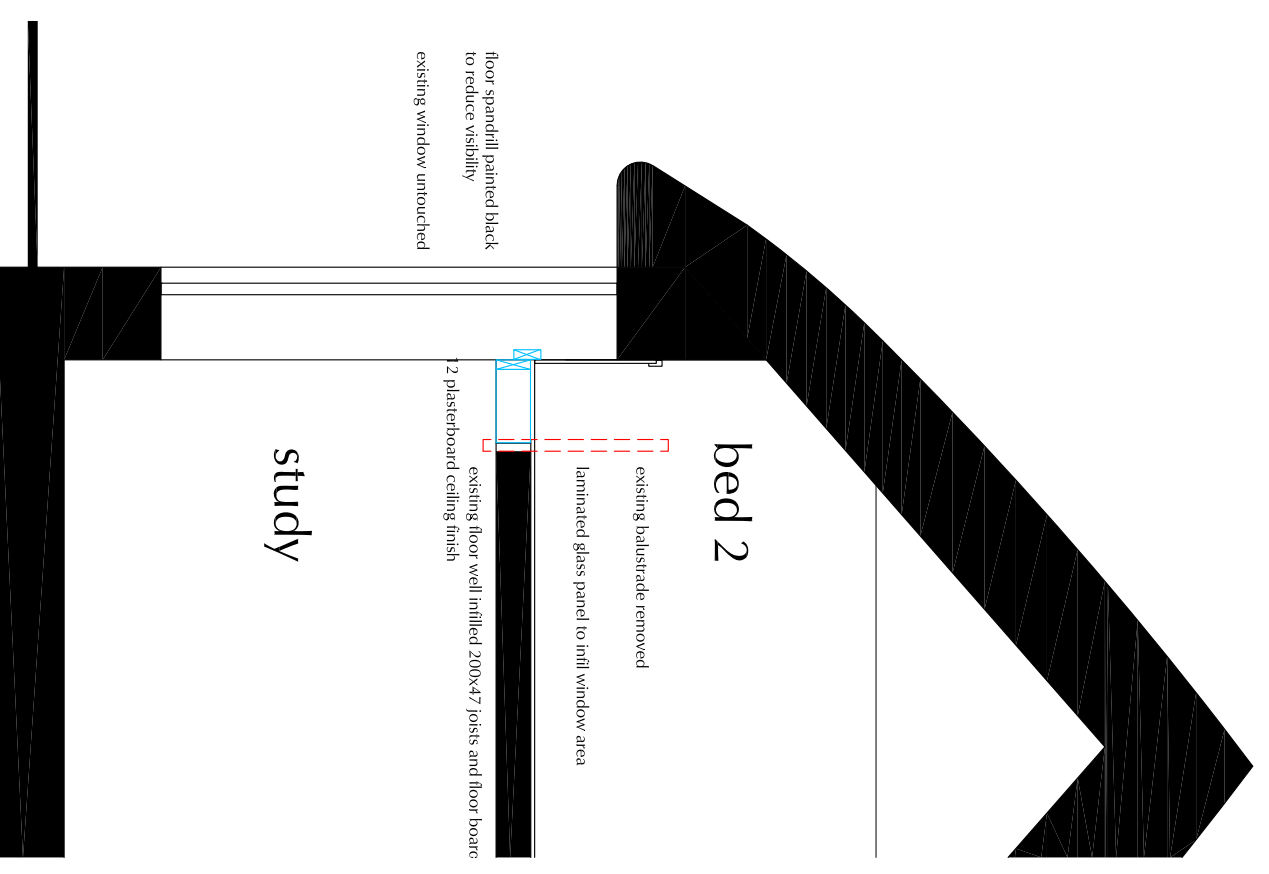

proposed section

**THIS IS THEORY check carefully on site**  
check all dimensions and assumptions made on site  
Confirm all structural matters with Engineers drawings

ISSUE STATE	
<b>PLANNING</b>	PRINTED SIZE:A3
SCALE 1:100	
DATE May 2022	
DRAWN S	
AMENDMENT	
A infill floor structure turned on	



CLIENT AND PROJECT  
**THE OLD CHURCH SCHOOL**  
TALATON

Mr and Mrs J Higgins  
DRWG TITLE  
**Sections**  
DRWG NUMBER

**22.16 P.02a**

**Simon Spencer mciat**  
Chartered Architectural Technologist



11 Moor Lane Frouse, Talaton Cxeter EX5 2JG

mob 07973 653 758  
E mail [Simon@Sspencer.co.uk](mailto:Simon@Sspencer.co.uk)  
<http://www.sspencer.co.uk>

