


South Elevation




East Elevation

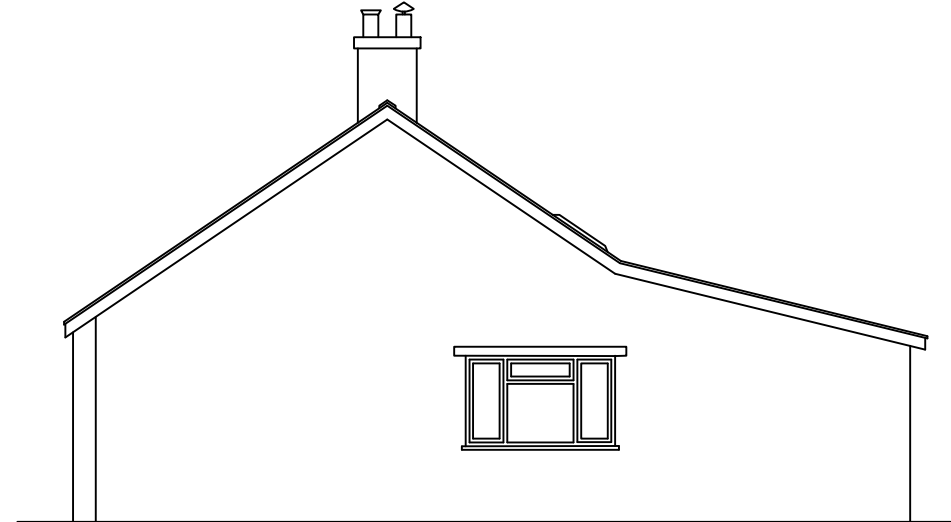

North Elevation



West Elevation

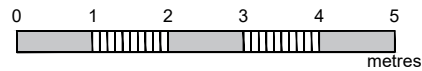

General Notes

All measurements are to be verified on site and checked against all physical boundaries.

RT Designs

Russets
Tedburn St Mary
Nr Exeter
EX6 6AZ



Project Name and Address

Ferndale
Hittisleigh
Exeter
EX6 6LL

Project Reference

PSCP/310122

Drawing No.
A03.01

Date
15/03/22

Scale
1:100 © A3

Drawing Name

Existing
Elevations