


South Elevation





East Elevation



North Elevation

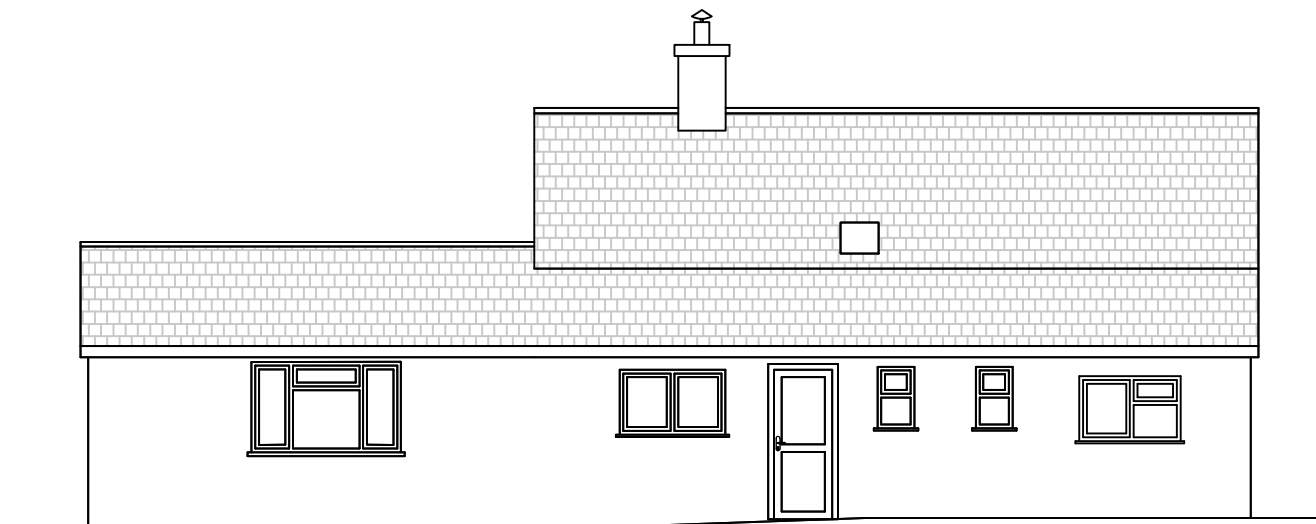

West Elevation

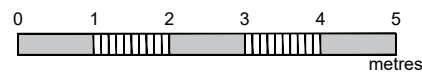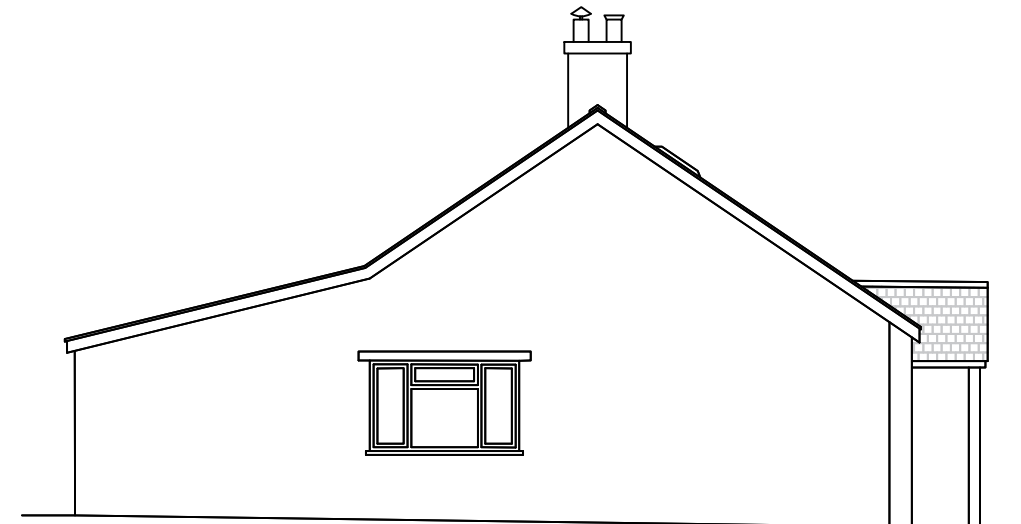

General Notes

All measurements are to be verified on site and checked against all physical boundaries.

RT Designs

Russets  
Tedburn St Mary  
Nr Exeter  
EX6 6AZ



Project Name and Address

Ferndale  
Hittisleigh  
Exeter  
EX6 6LL

Project Reference

PSCP/310122  
Drawing No.  
A03.02  
Date  
25/04/22  
Scale  
1:100 © A3

Drawing Name

Proposed  
Elevations