

**As Approved:
Planning Permission (ref: SDNP/17/06502/FUL) and
Listed Building Consent (ref: SDNP/17/06503/LIS).**


GROUND FLOOR PLAN AS PROPOSED

Do not scale from drawing. Check all levels before carrying out work.
These drawings and designs and the copyright thereof are the property of the Architect and must not be copied or retained without the written permission of the Architect.


0 1 2 3 4 5 6 1:100
0 1 2 3 1:50

Rev	Date	Description	Init
A	11.12.17	Lean to rebuilt with Accessible WC	PW


WEST ELEVATION

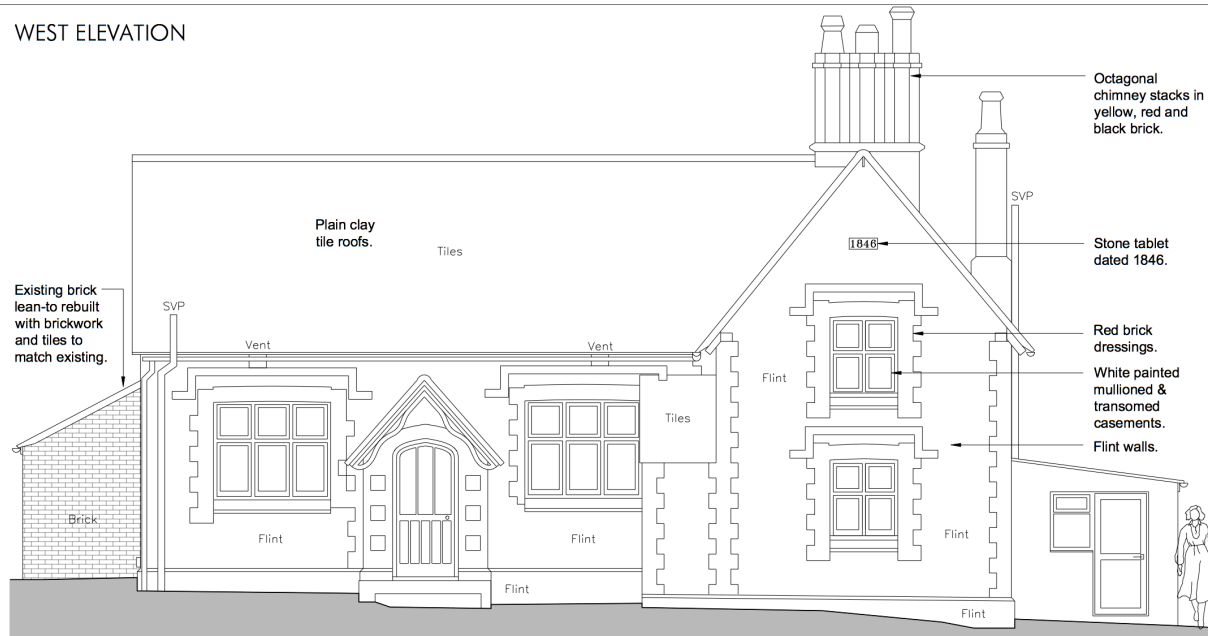



NORTH ELEVATION

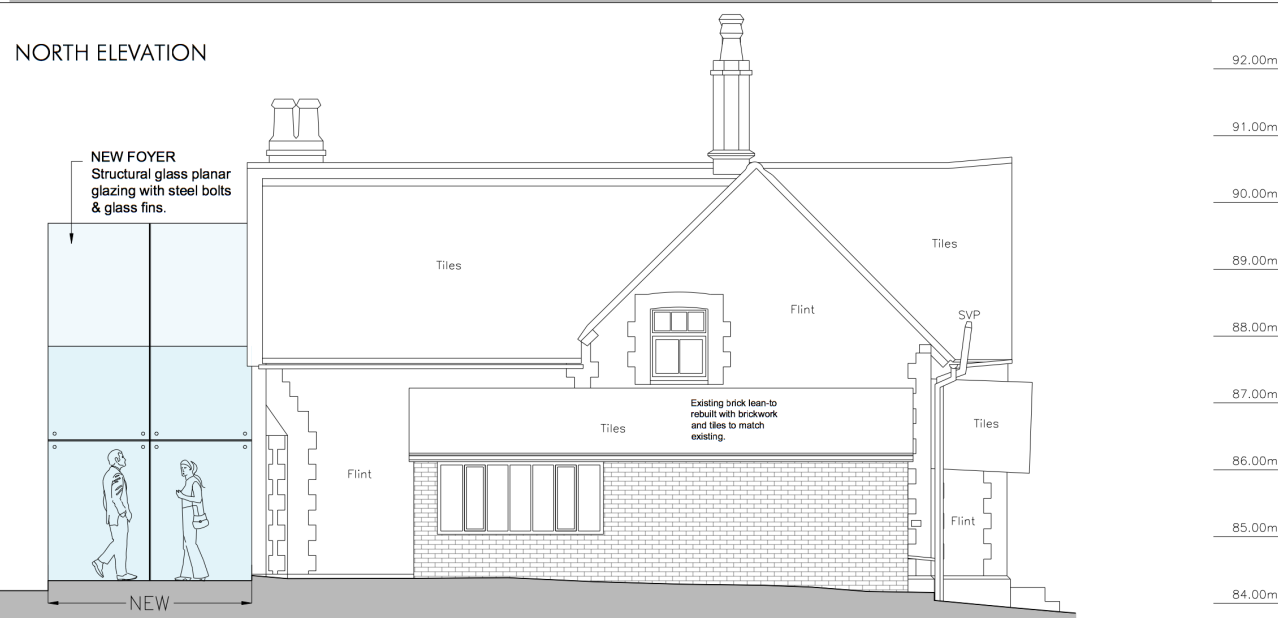

SOUTH ELEVATION

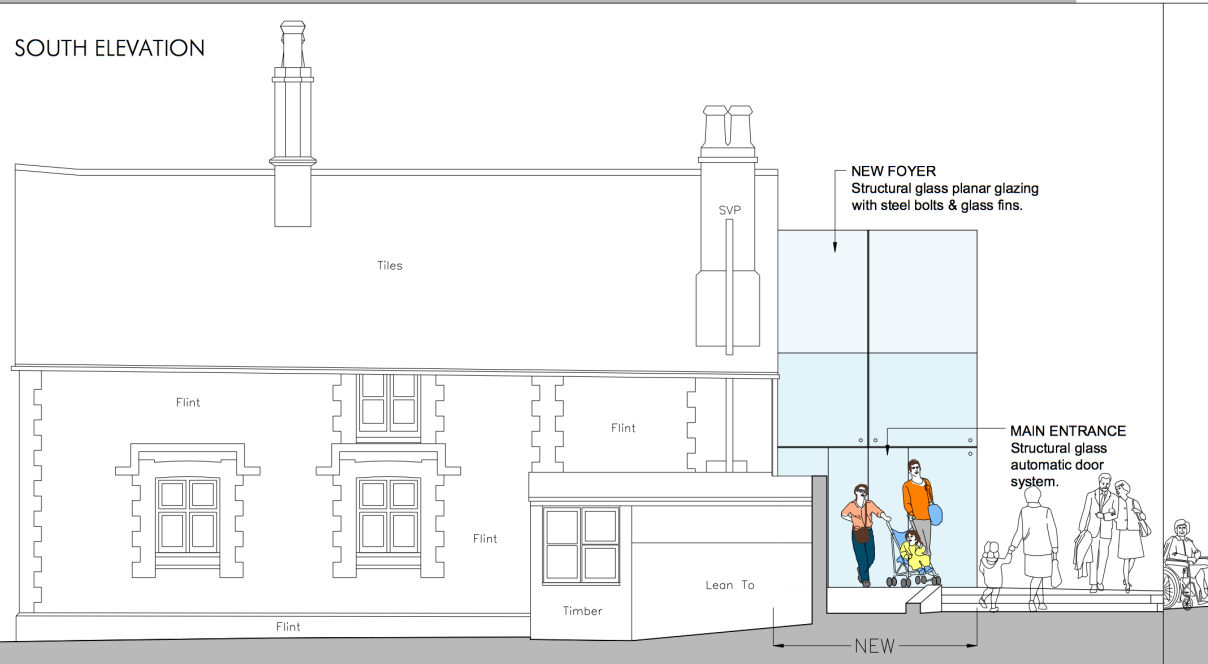

EAST ELEVATION

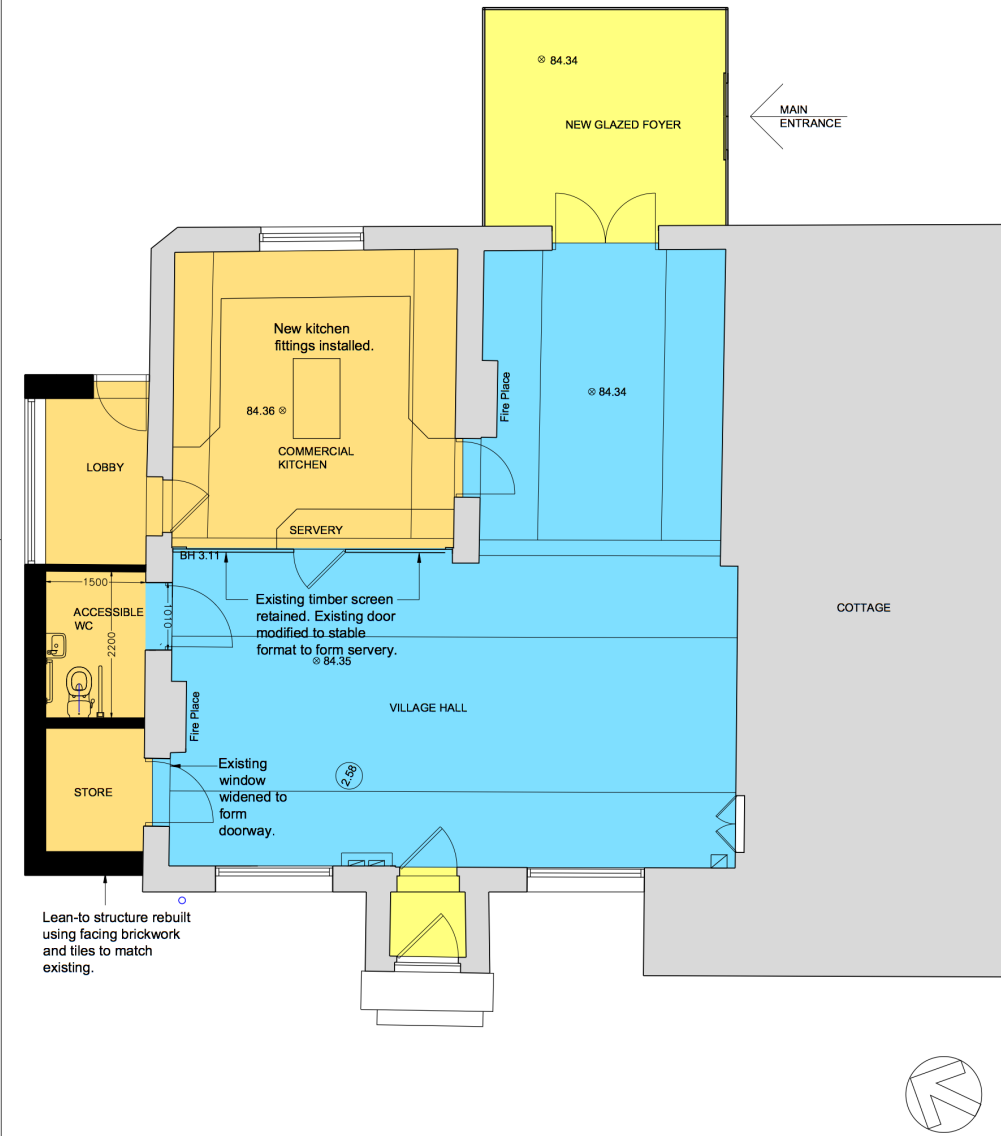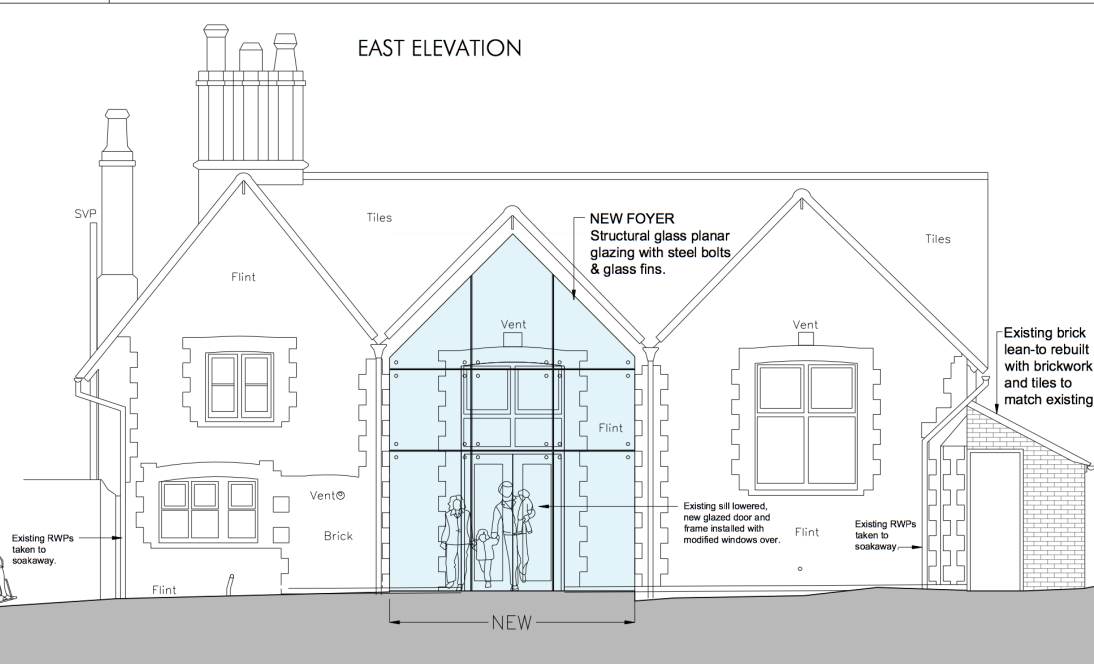

Chartered Architects, Property Consultants and Designers
Unit A3 Chaceor Business park, 3rd Floor, Tolgate Street, Polegate Sussex BN26 5ZP
Tel: 01323 416933 Email: cad@chararchitects.co.uk Web: www.chararchitects.co.uk

project name
**JEVINGTON VILLAGE HALL
ACCESS & REMODELLING
JEVINGTON ROAD**

drawing title
**GF PLAN & ELEVATIONS
PROPOSED**

date	scale
OCT 2017	1:50 @ A1
drawn	checked
PW	PW

project number	drawing number	revision
JVH.16	/205	A

CHURCH PROJECTS LIMITED 24/108/100 14.01 cpl2000.dwg