



WEST ELEVATION

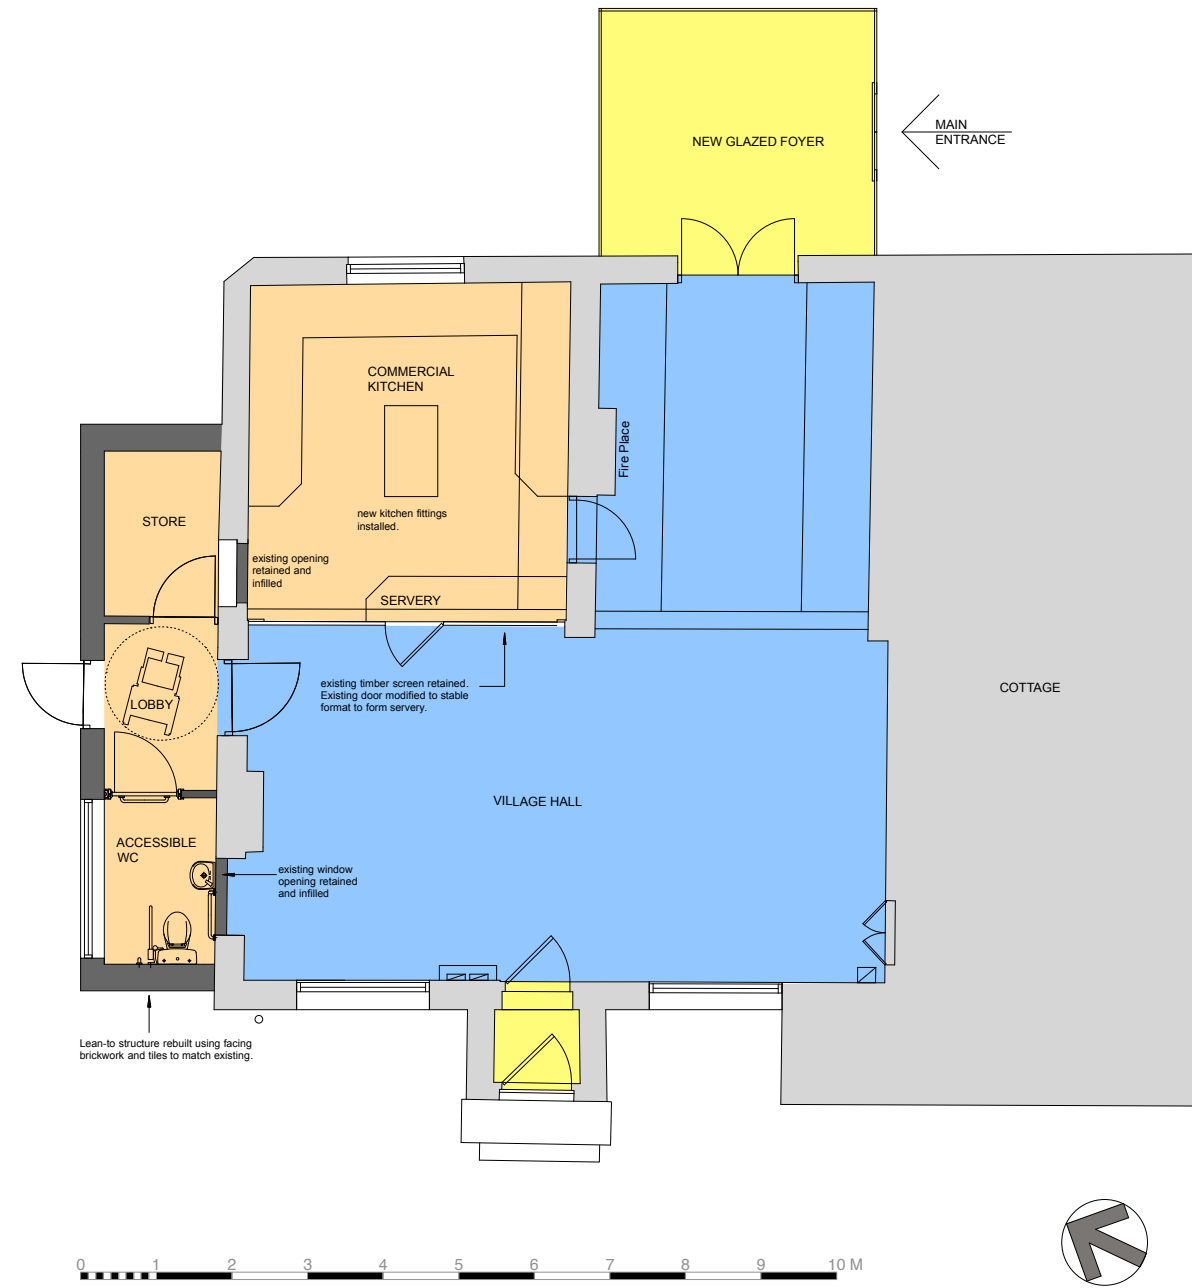


GROUND FLOOR PLAN AS PROPOSED



NORTH ELEVATION

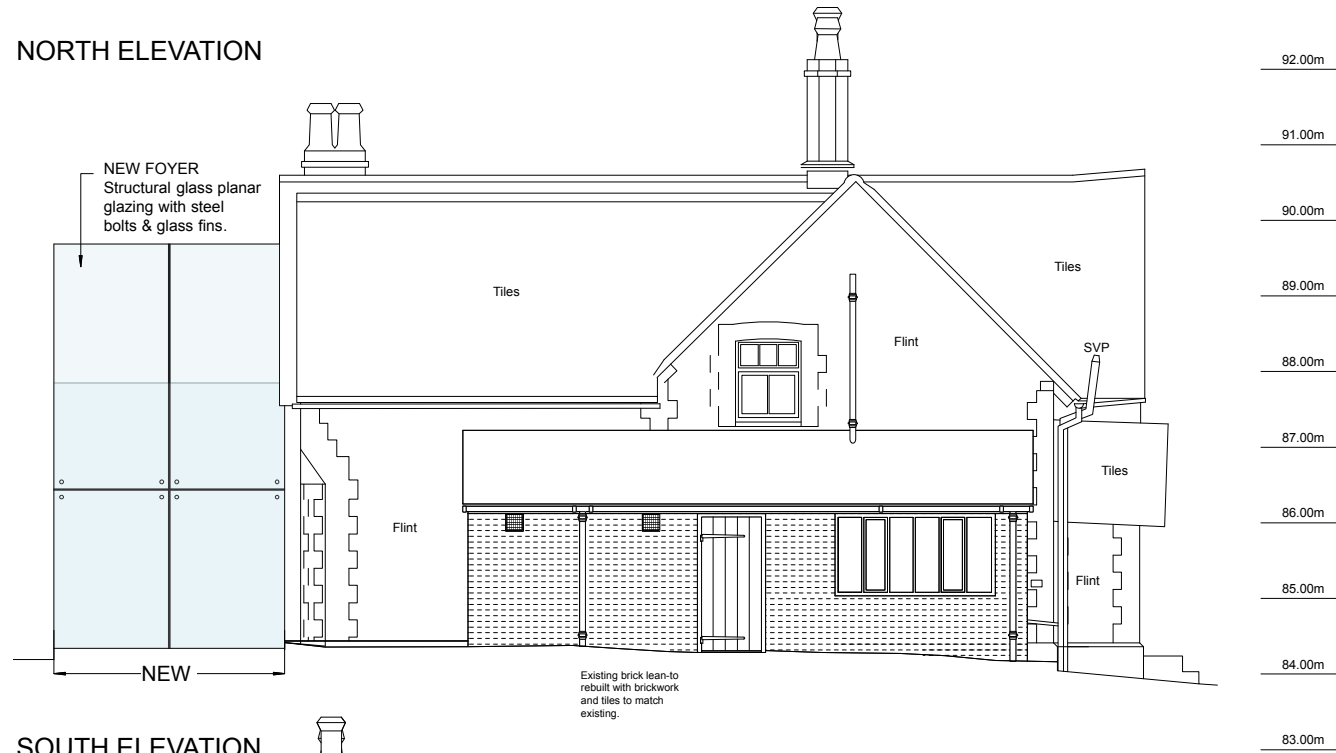

SOUTH ELEVATION

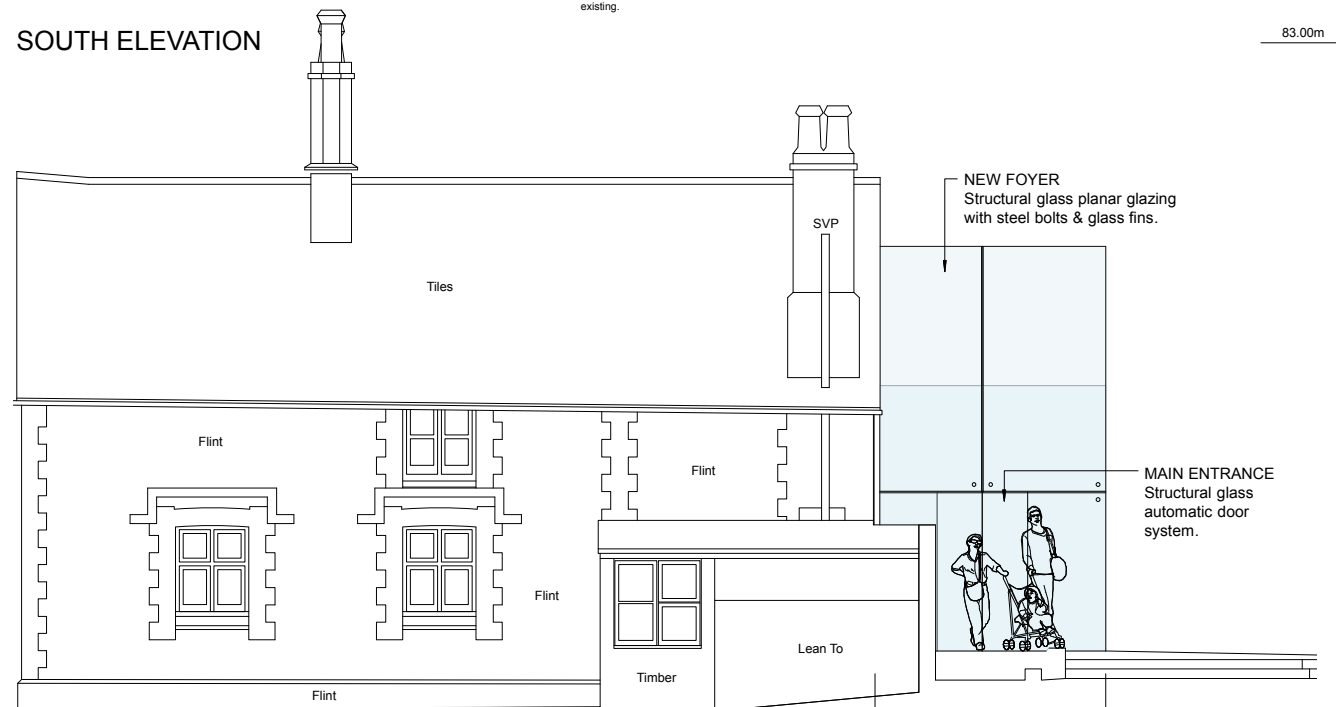

EAST ELEVATION

