


TREADLIGHTER

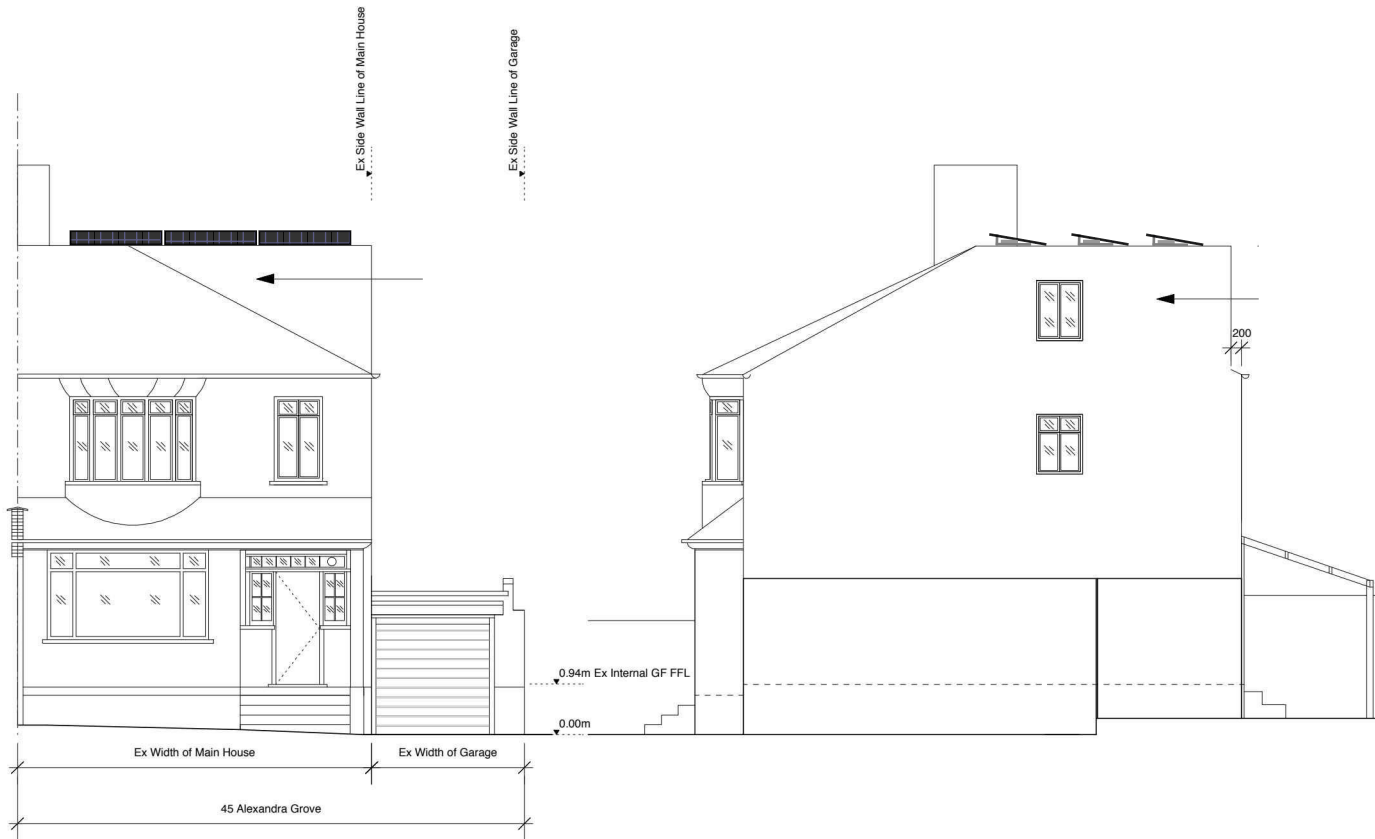

Proposed Front Elevation v1.0
25 May 2022

Proposed Side Elevation v1.0
25 May 2022



Proposed Rear Elevation v1.0
25 May 2022



status	For Planning
revisions	
address 45 Alexandra Grove, London N12 8HE	
c	
Notes: 1. All dimensions to be checked on site by contractor and such dimensions to be his responsibility. 2. Report all drawing errors and omissions to the architect. 3. Drawing to be read in conjunction with all other relevant drawings and specifications by all design disciplines. The contractor must ensure he has copies of all such documents. 4. Mobile Studio	