




PROPOSED FIRST FLOOR PLAN

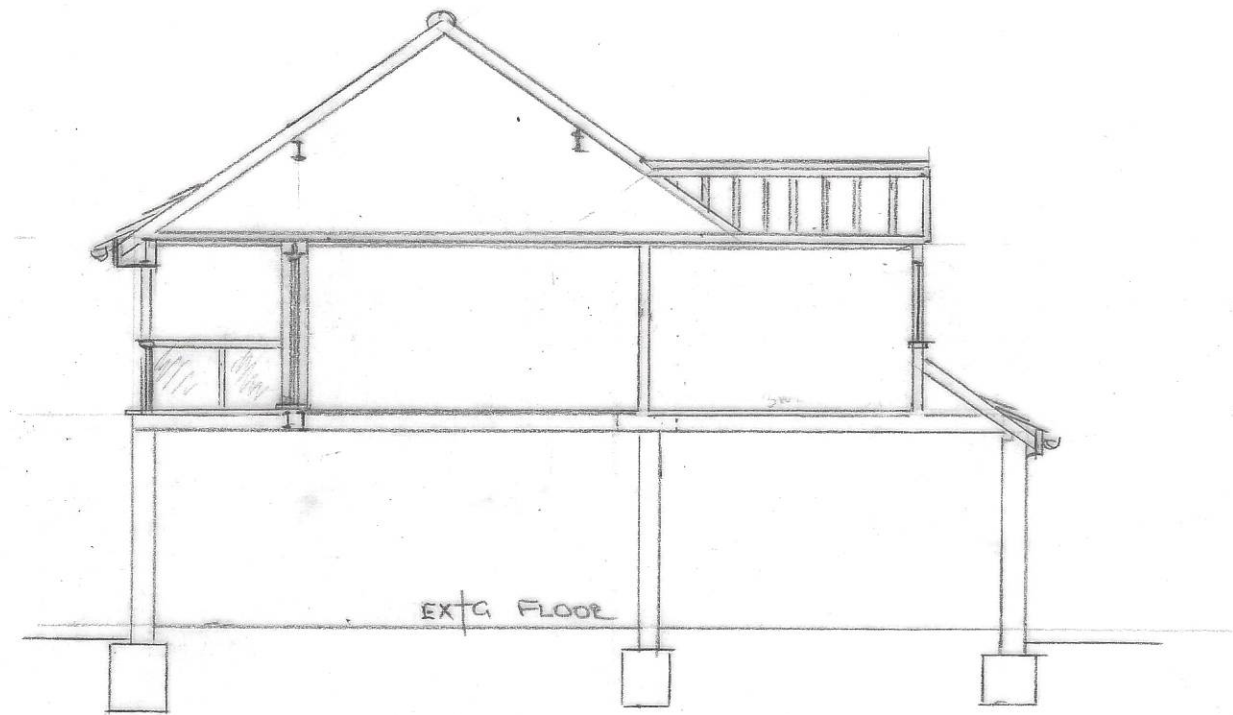


SECTION A-A

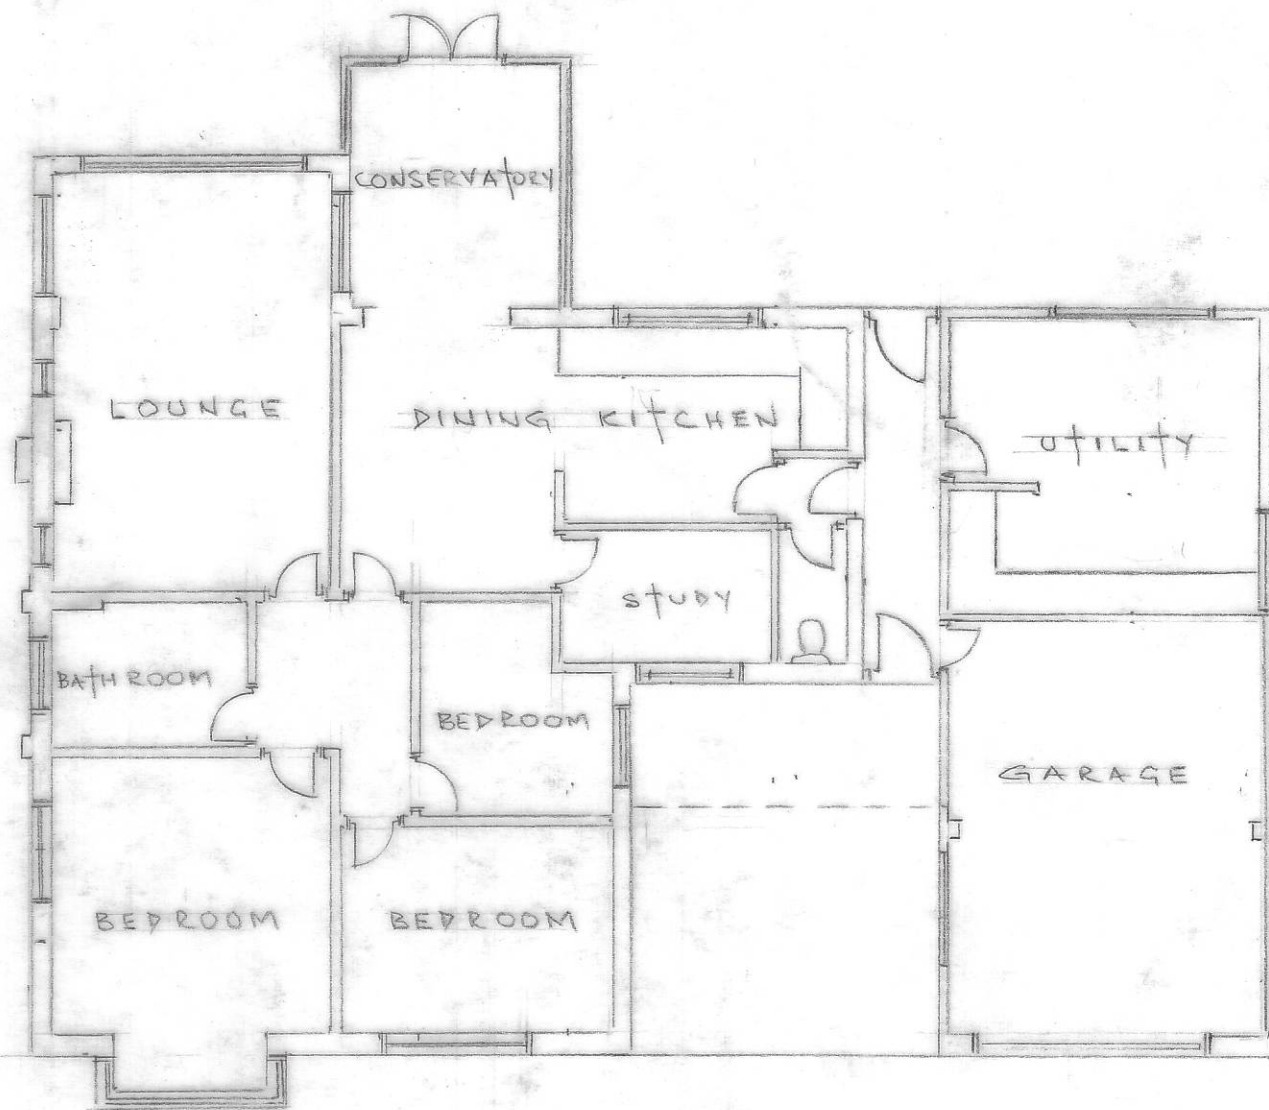

EXISTING GROUND FLOOR PLAN

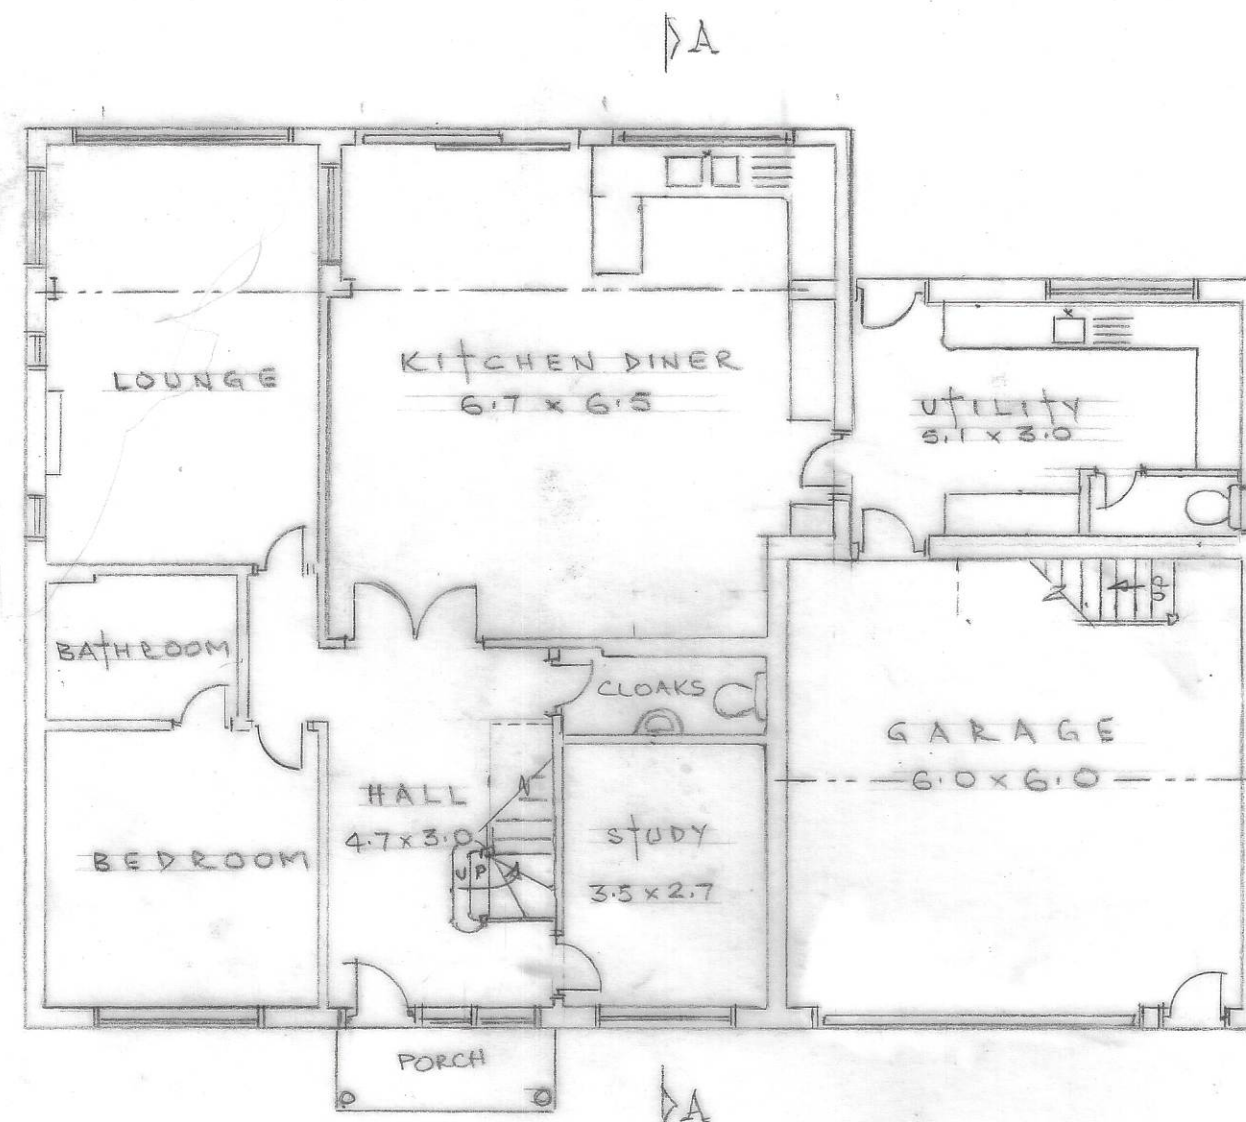


PROPOSED GROUND FLOOR PLAN

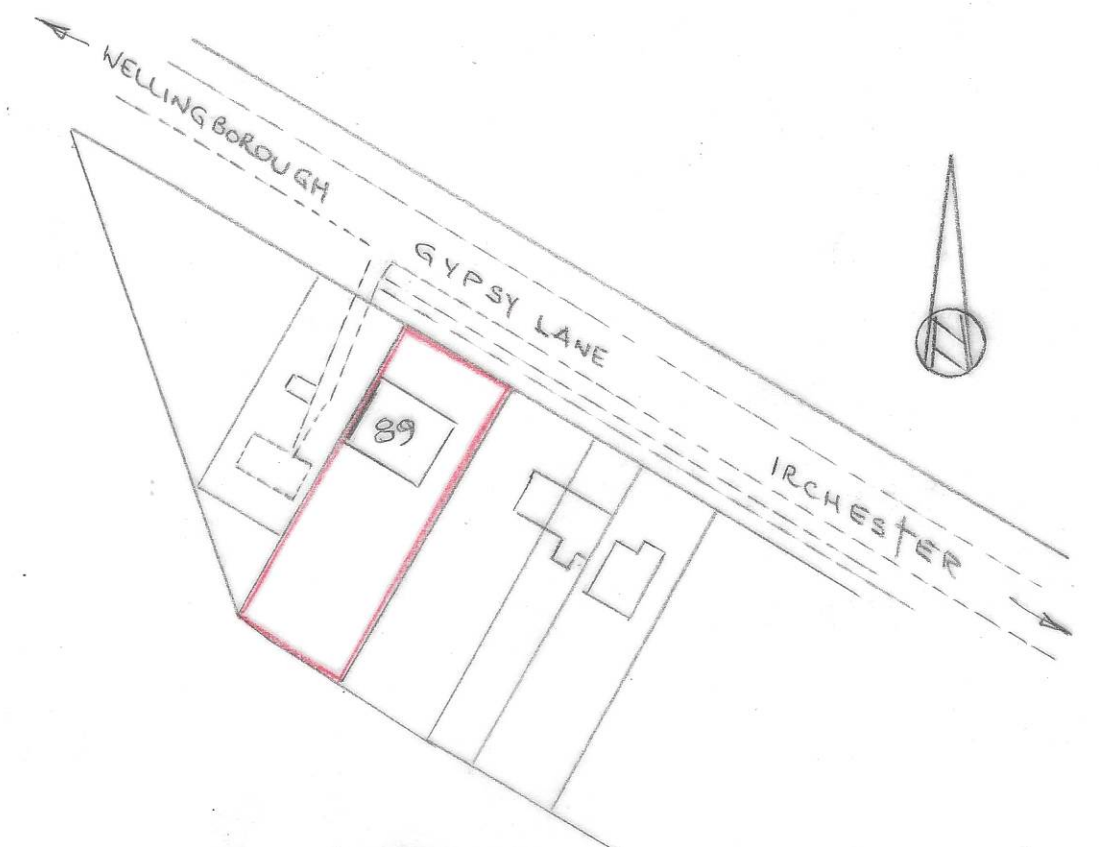

LOCATION PLAN

SCALE 1/1250

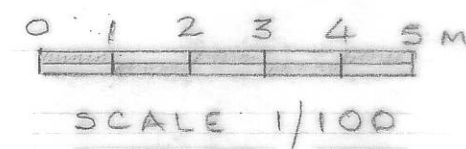

SCALE 1/100

SCHEME	
ROOMS IN THE ROOF AND KITCHEN DINER FOR MR. & MRS. R FRANKHAM 89 GYPSY LANE, IRCHESTER NN29 7DJ	
DRAWN BY	P
DRG. NO.	RF. 122
SCALE	1/100
DATE	APRIL 2022.
GED PIKE EAST HADDON NORTHAMPTON NN6 8DR TEL: 01604 770368	