

FOR FULL DETAILS OF TREES REFER TO ELIZABETH GREENWOOD DRAWING AP B30.18.1.

A Scale bar and drive detail added.
13.09.18
Date


Proposed Two Houses to Rear of
CHIPPING HOUSE
BUNTINGFORD, SG9 0PG

SITE LAYOUT + LANDSCAPING
Scale 1 : 100
Date Aug 18
Drawing No : CH : 03 Rev A

AD

Alan Duncan Architect

56 High Street Whitwell Hertfordshire SG4 8AG
t 01438 871542 e alan@alandemon.co.uk

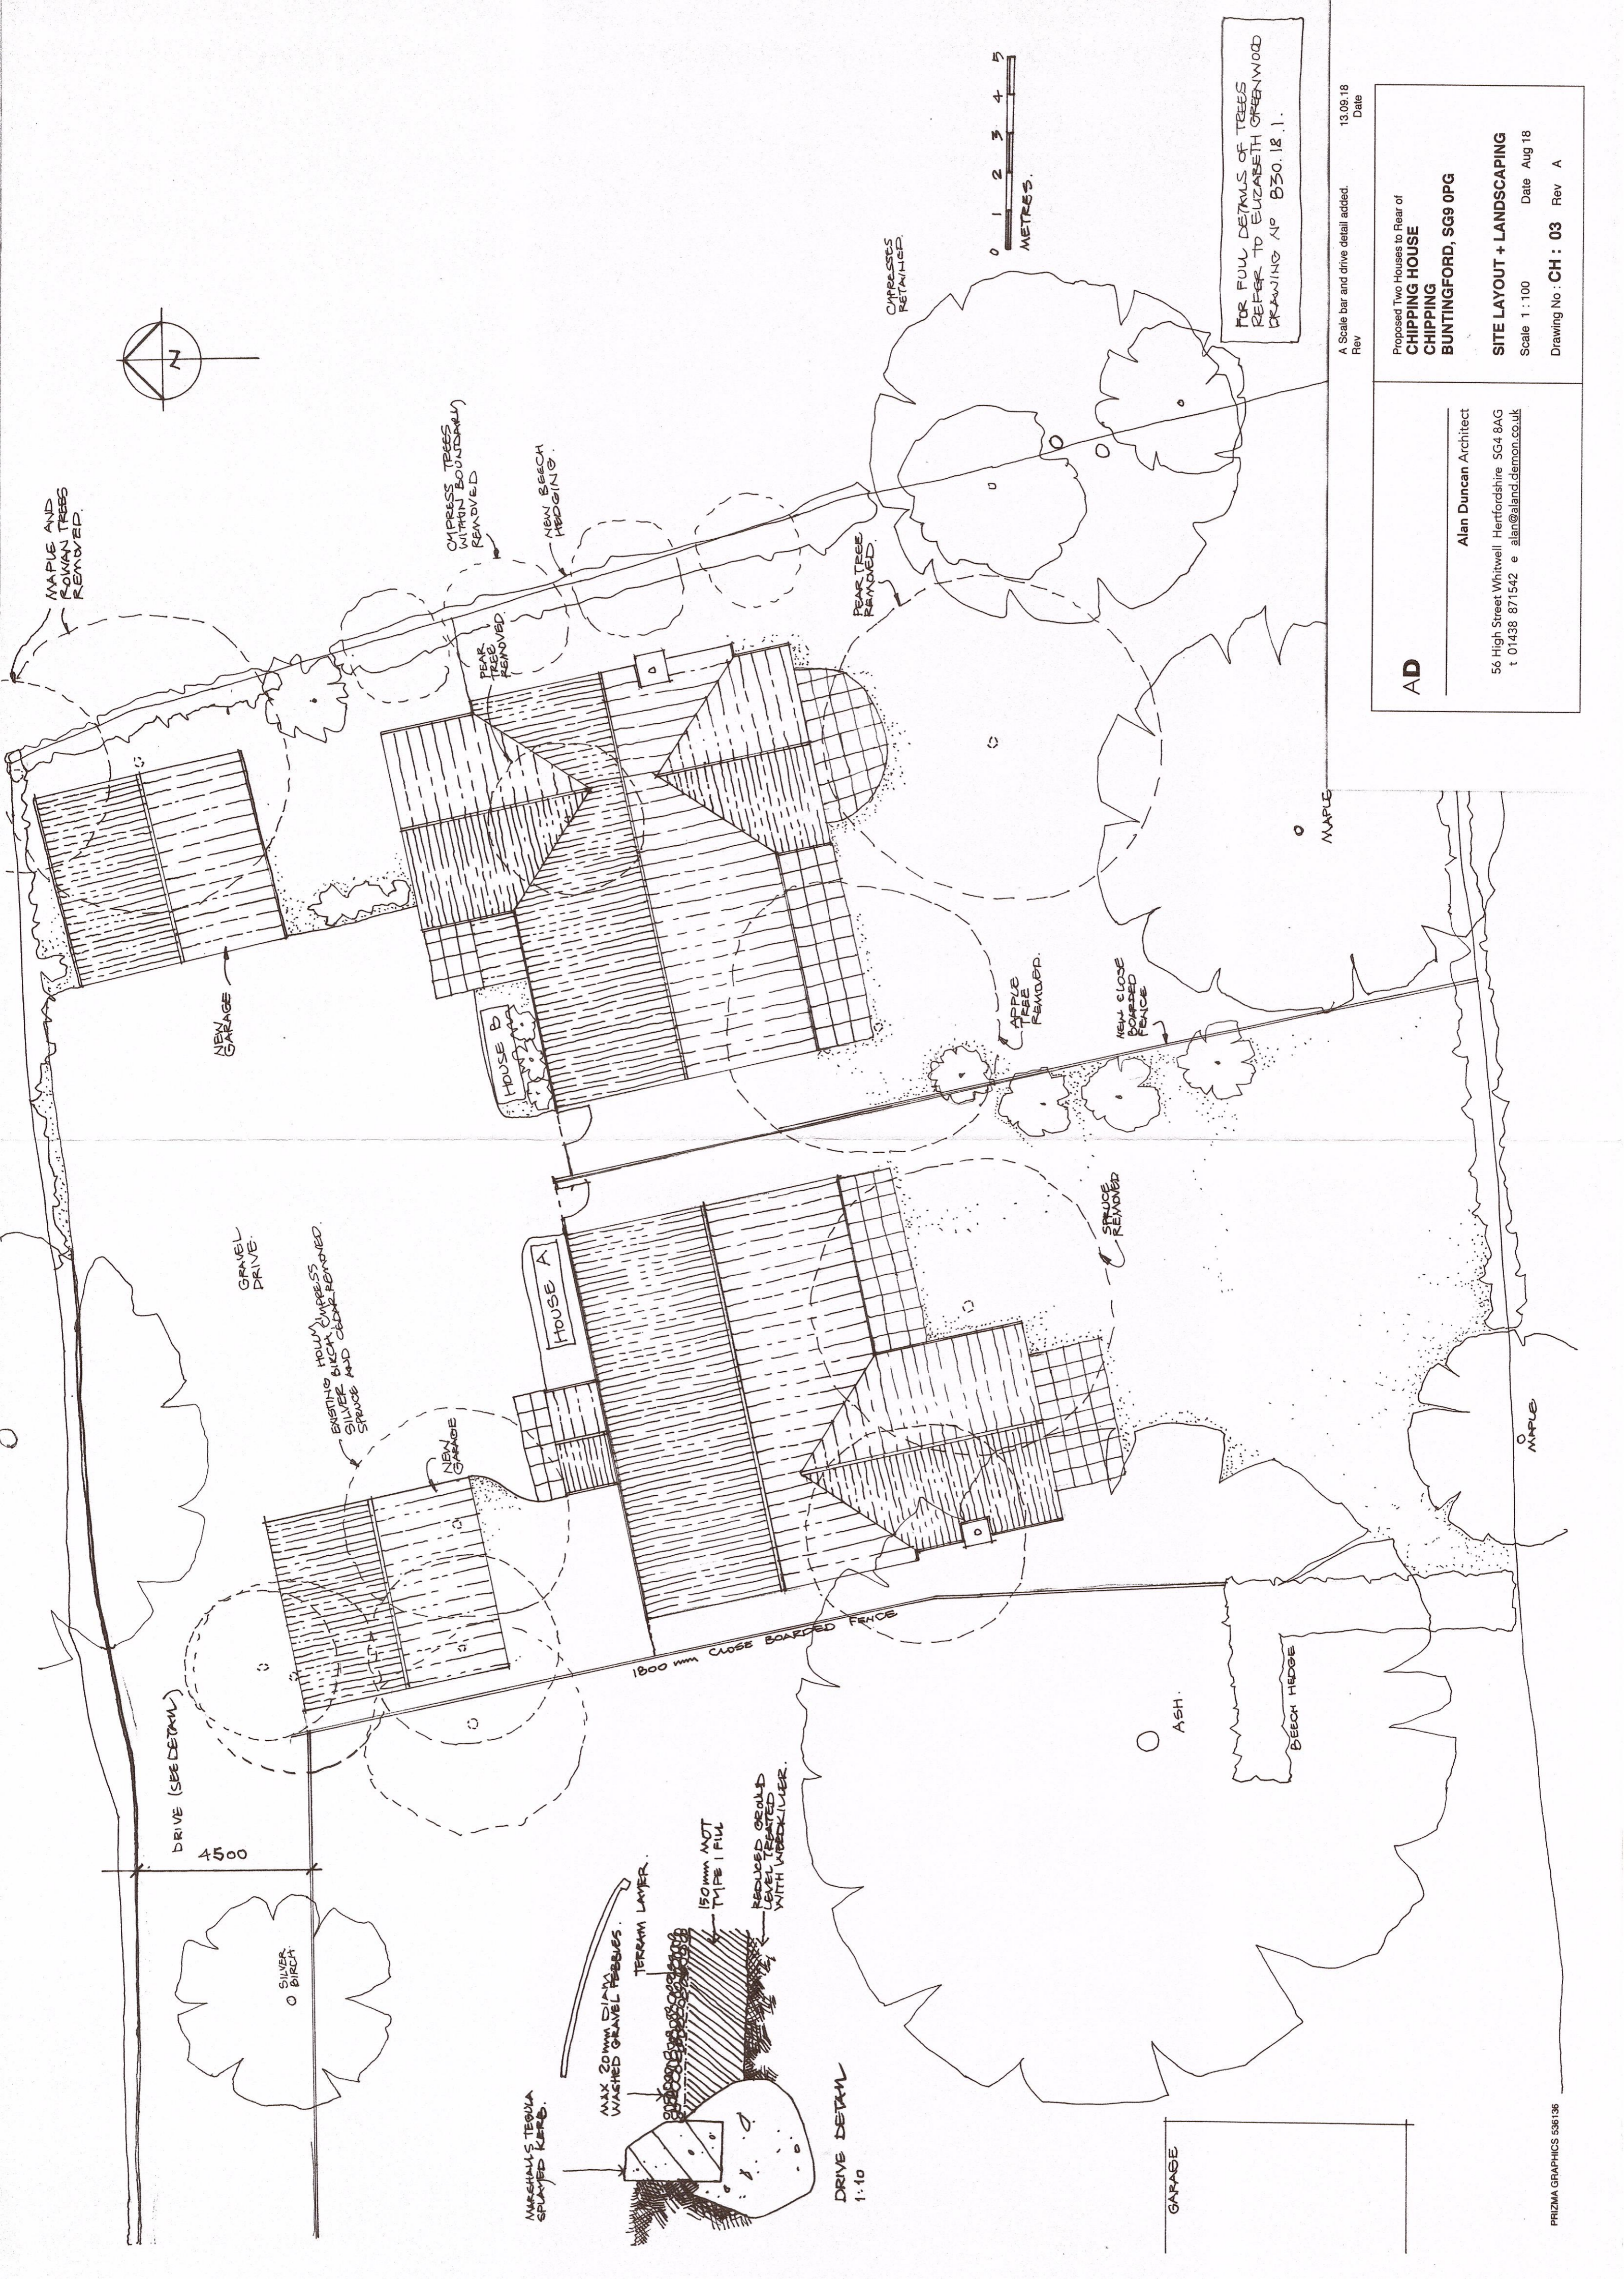

DRIVE (SEE DETAIL)
4500

1800 mm CLOSE BOARDED FENCE

DRIVE DETAIL
1:10