

South facing roof Panel layout and dimensions, West facing will have 5 columns instead of four (10 panels) but the panels will have the same dimensions as below.



Dimensioning Plan

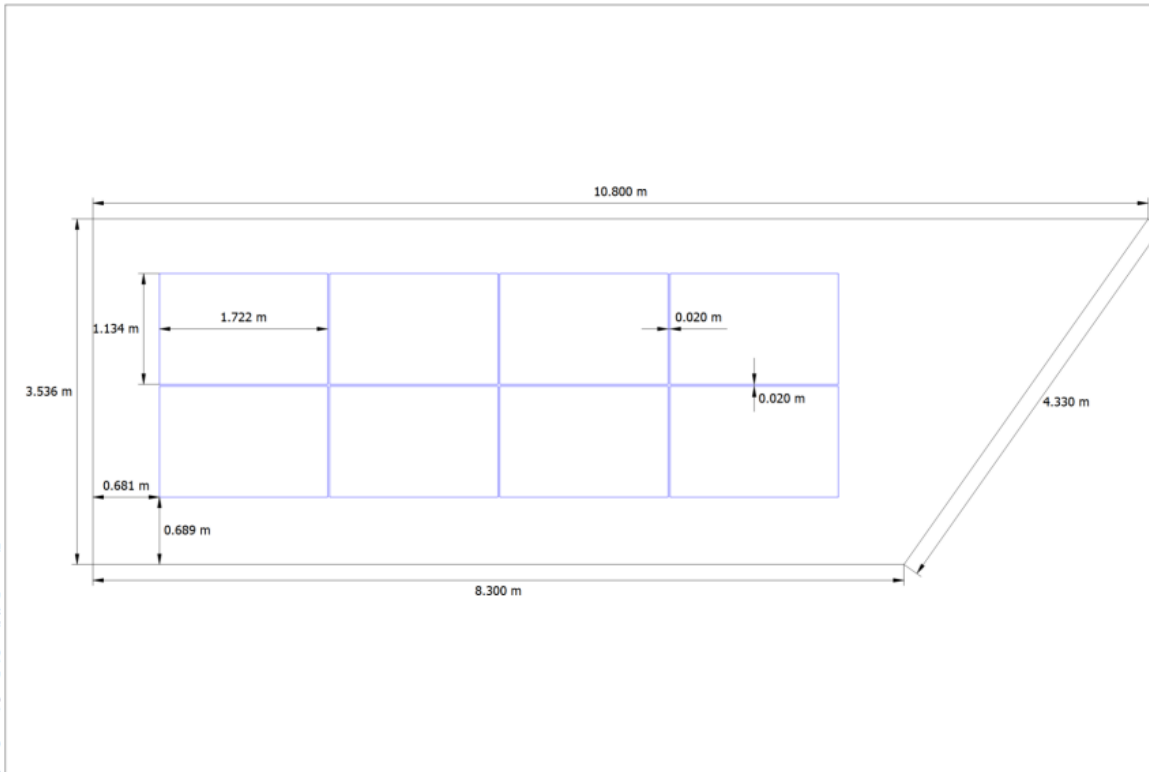


Figure: Building 01-Roof Area South