
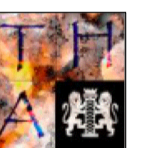
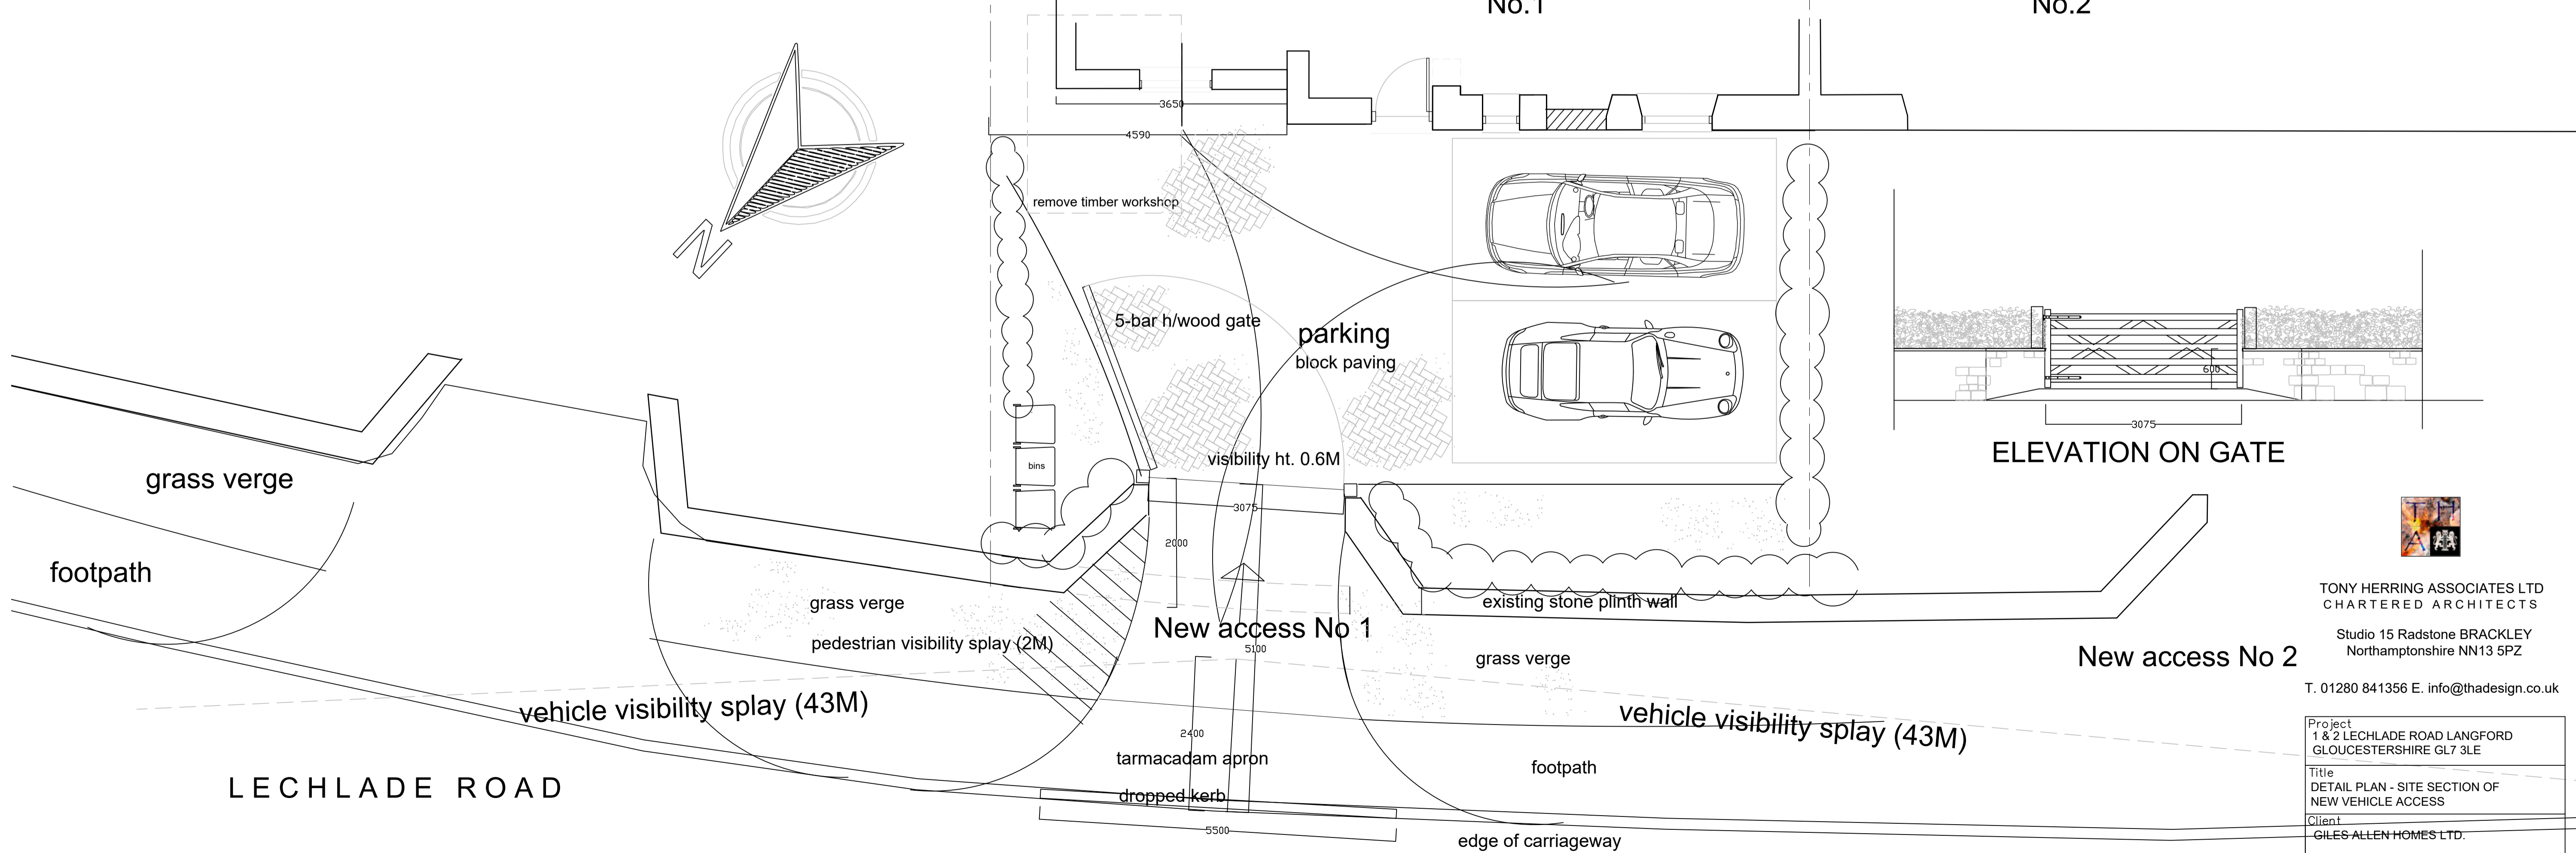
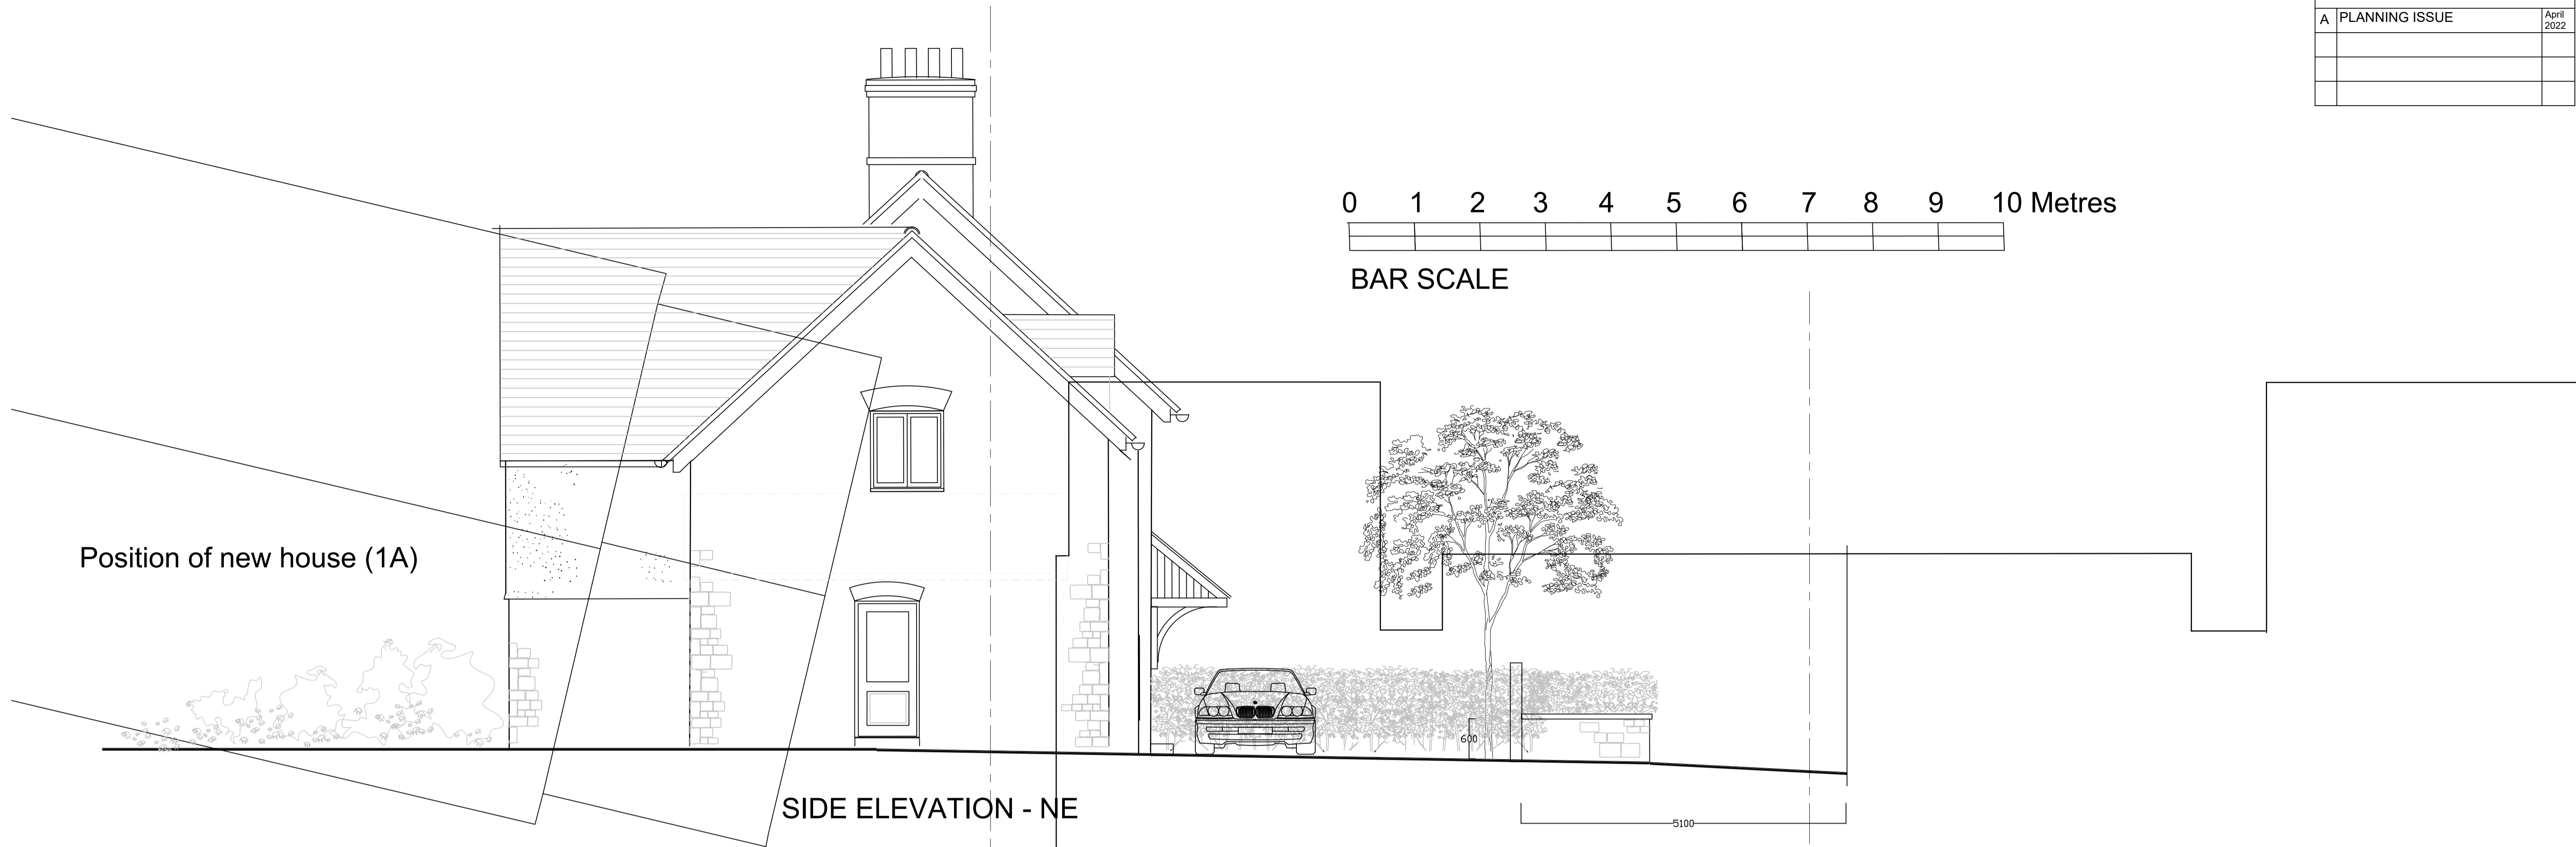


REVISIONS	Date
A PLANNING ISSUE	April 2022

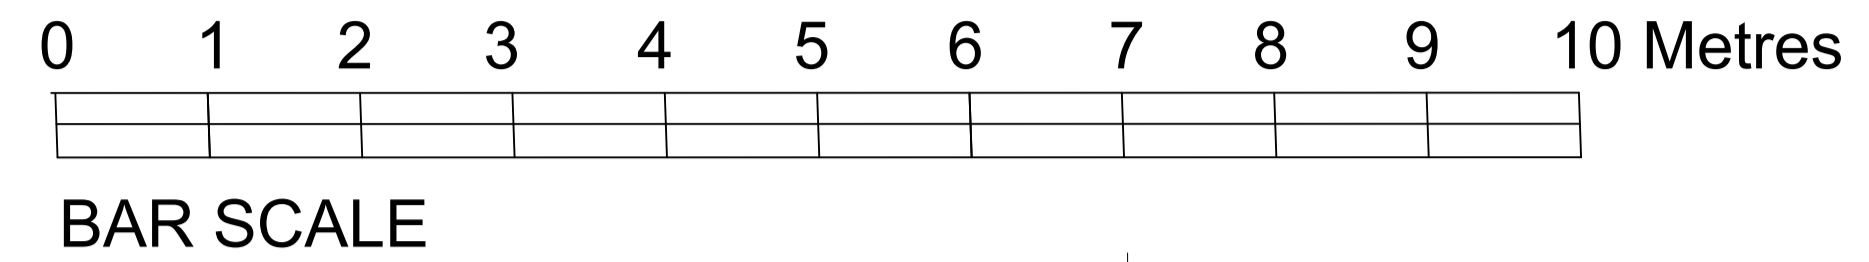

TONY HERRING ASSOCIATES LTD
CHARTERED ARCHITECTS

Studio 15 Radstone BRACKLEY
Northamptonshire NN13 5PZ

T. 01280 841356 E. info@thadesign.co.uk

Project
1 & 2 LECHLADE ROAD LANGFORD
GLOUCESTERSHIRE GL7 3LE

Title
DETAIL PLAN - SITE SECTION OF
NEW VEHICLE ACCESS

Client
GILES ALLEN HOMES LTD.

Scale
1 : 50

Date
April 2022

Drawn By
Copyright

Draw No./Rev
642.05A