







NO. 1 SURVEY OF EXISTING :
1 NORTH WEST ELEVATION

SOUTH EAST ELEVATION

NORTH EAST ELEVATION

1 & 2 LECLADE ROAD LANGFORD GLOUCESTERSHIRE : SURVEY OF EXISTING :

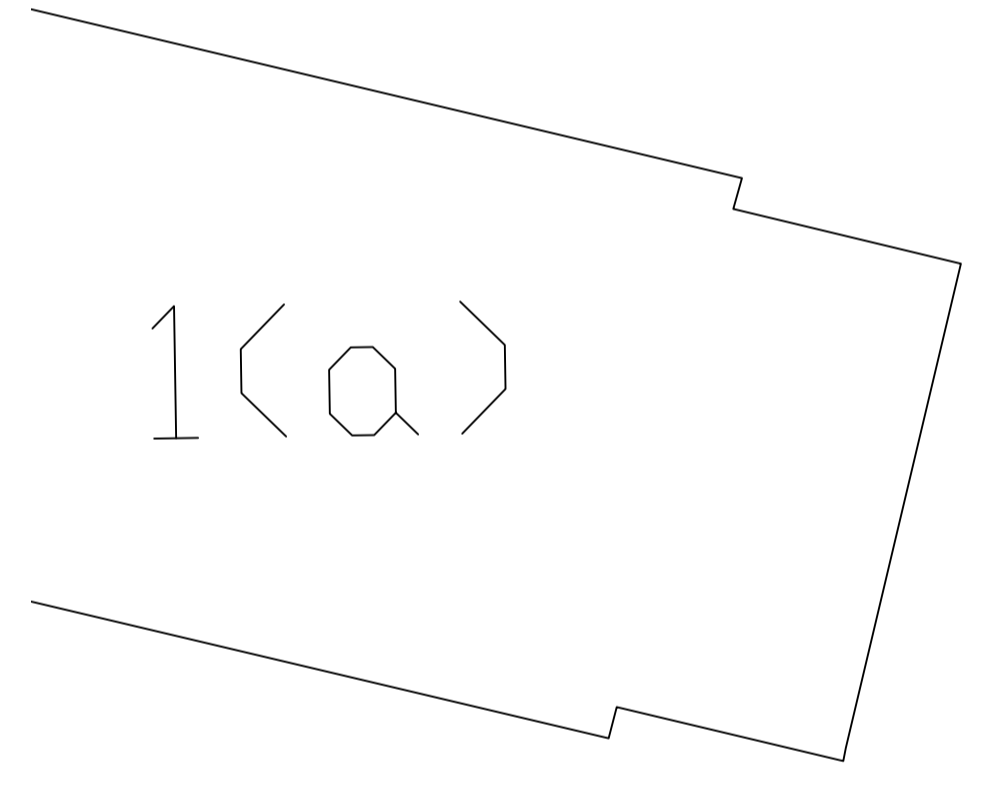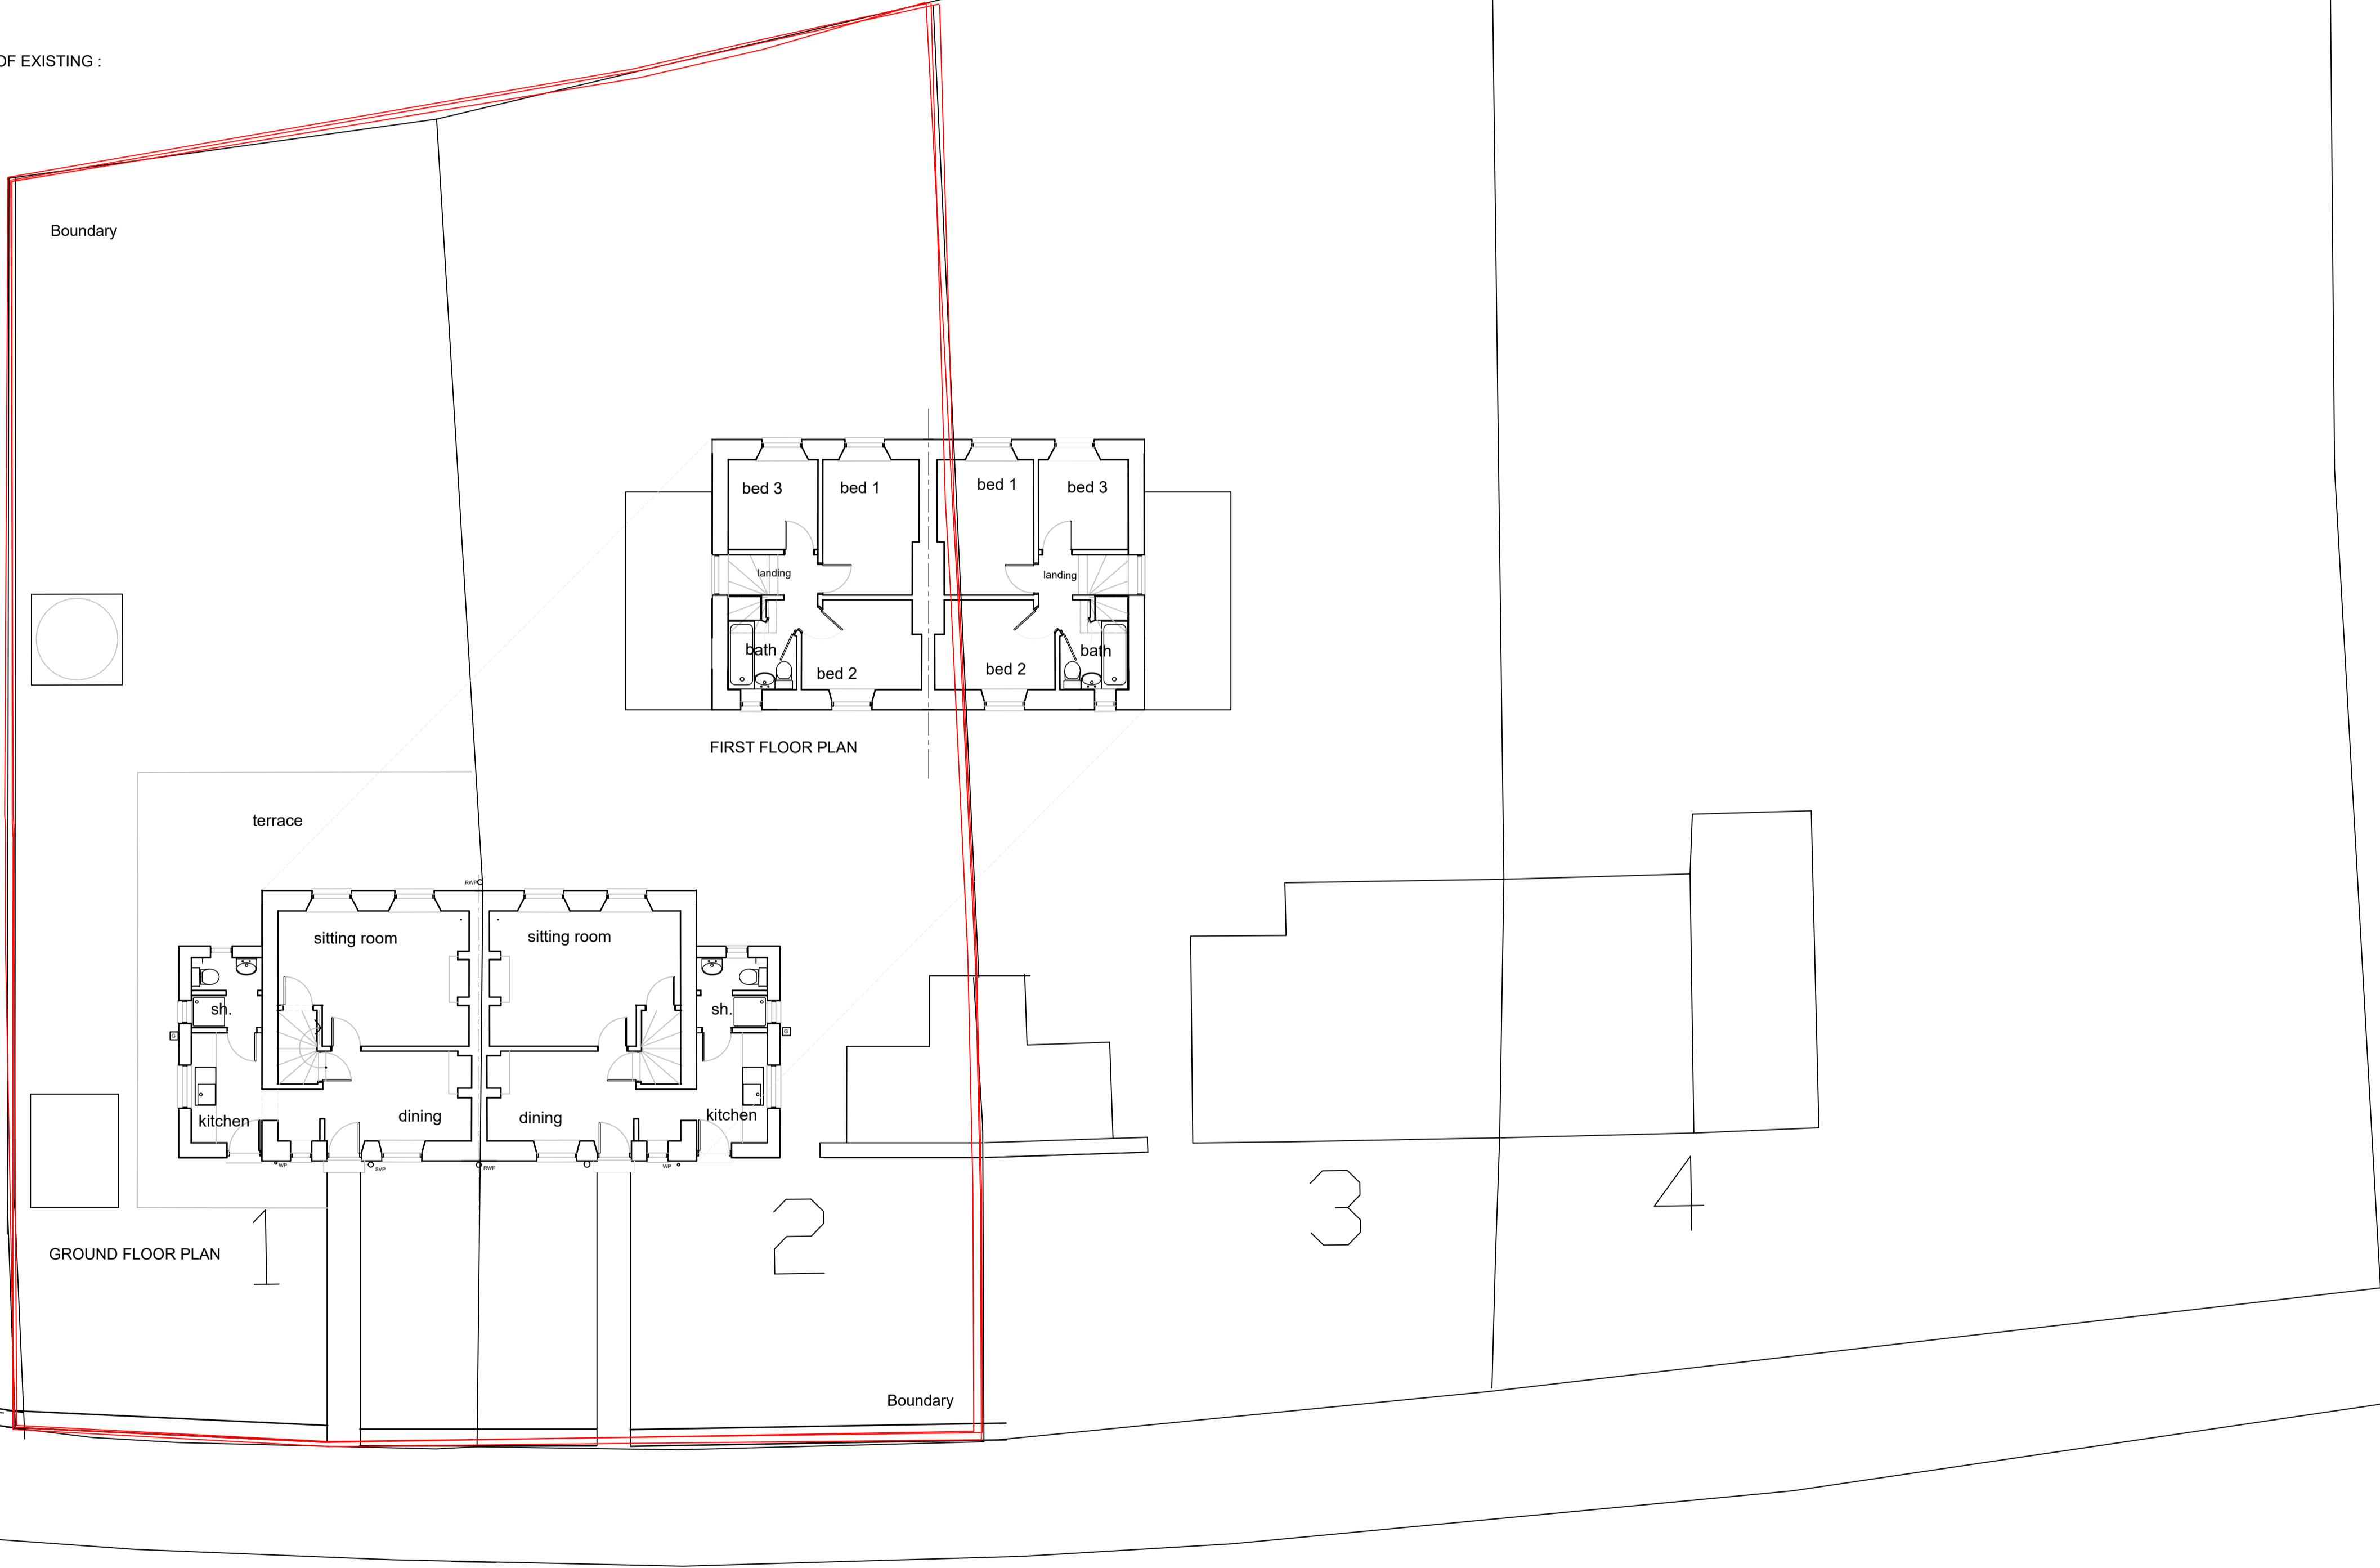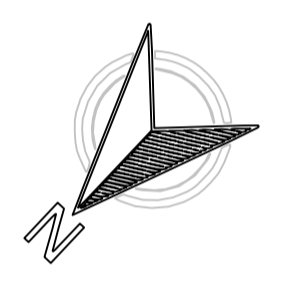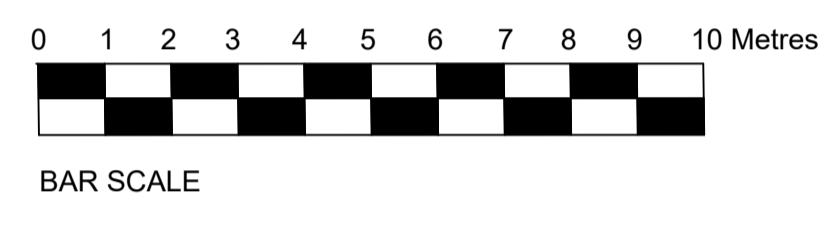

FIRST FLOOR PLAN

GROUND FLOOR PLAN

1

2

3

4

Boundary