




Survey Notes

- All levels and coordinates relate to a GPS derived datum. Control was established using Ordnance Survey's Active GPS Network OSGB32(36). Translated from ETRS89 using OSGM15 and OSTN15 models. Control station information may not be shown on this drawing.
- All levels shown adjacent to kerb lines have been taken at channel face unless stated otherwise.
- Not all existing services are necessarily shown on this drawing. All services that could be located at the time of the survey have been positioned but should be taken as approximate and used as a guide to their presence. Clarification of all underground routes should be confirmed by the individual service provider and prior to project construction.
- Land ownership boundaries and legal title extents have not been identified in this survey. Fences have been surveyed at post positions and changes of direction. Hedges located at face or line of main stem, see drawing note to specify.
- Not all trees have been surveyed, level relates to ground at base of trunk.

Areas of non surveyed planting, positions shown indicatively only, or perimeter surveyed where level information is present.
- This survey has been merged with Ordnance Survey Master Map Data. Boundaries and physical objects have only been fixed where level information is present. All Ordnance Survey mapping is subject to their own accuracy and tolerances.
- The information presented in this survey is a recording of what was present and accessible at the time of survey. Areas of the site not surveyed are represented by Ordnance Survey mapping.
- Not all boundaries were surveyed due to extensive vegetation.
- Survey completed 23.11.2021

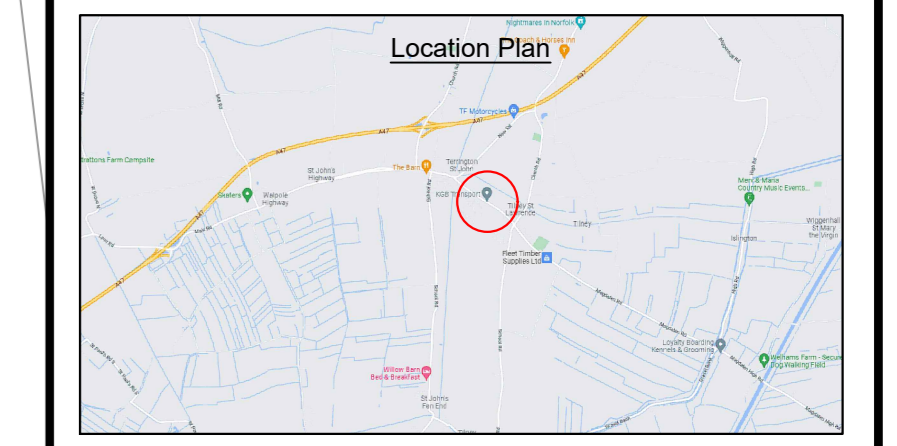

| Date | Ref. | Revisions |
|------|------|-----------|
| | | |
| | | |

Project
KGB Transport Ltd
 44 St John's Road
 Kings Lynn, PE34 4QL

Title
Topographical Survey

Scale
1:250 @ A0
 Drawn
 AC
 Checked
 AC
 Date
03.12.2021



COBB'S ENGINEERING LTD
 448E Marsh Road, Taverham, Norwich, Norfolk, PE7 2DQ
 Mobile: 07523 307965
 Email: Cobbsengineering@gmail.com
 Drawing number
1401-0000-001

Ordnance Survey (c) Crown Copyright 2021. All rights reserved. Licence number 100022432

Shelter

Drain

St John's Road

2.2m

44

40

36

58

52

38

314250

314200

314150

554300

554350

554400

554450