
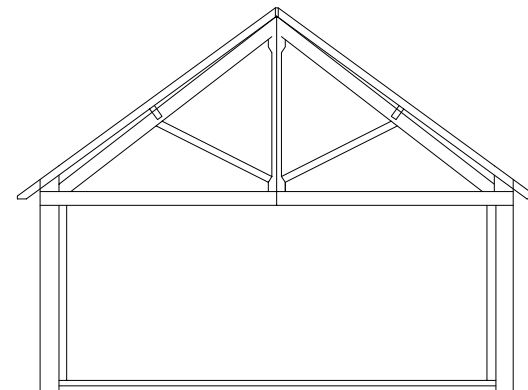


Client

Mrs S Faux

Date 24.05.22

Drawing Ref RDB0522-P1

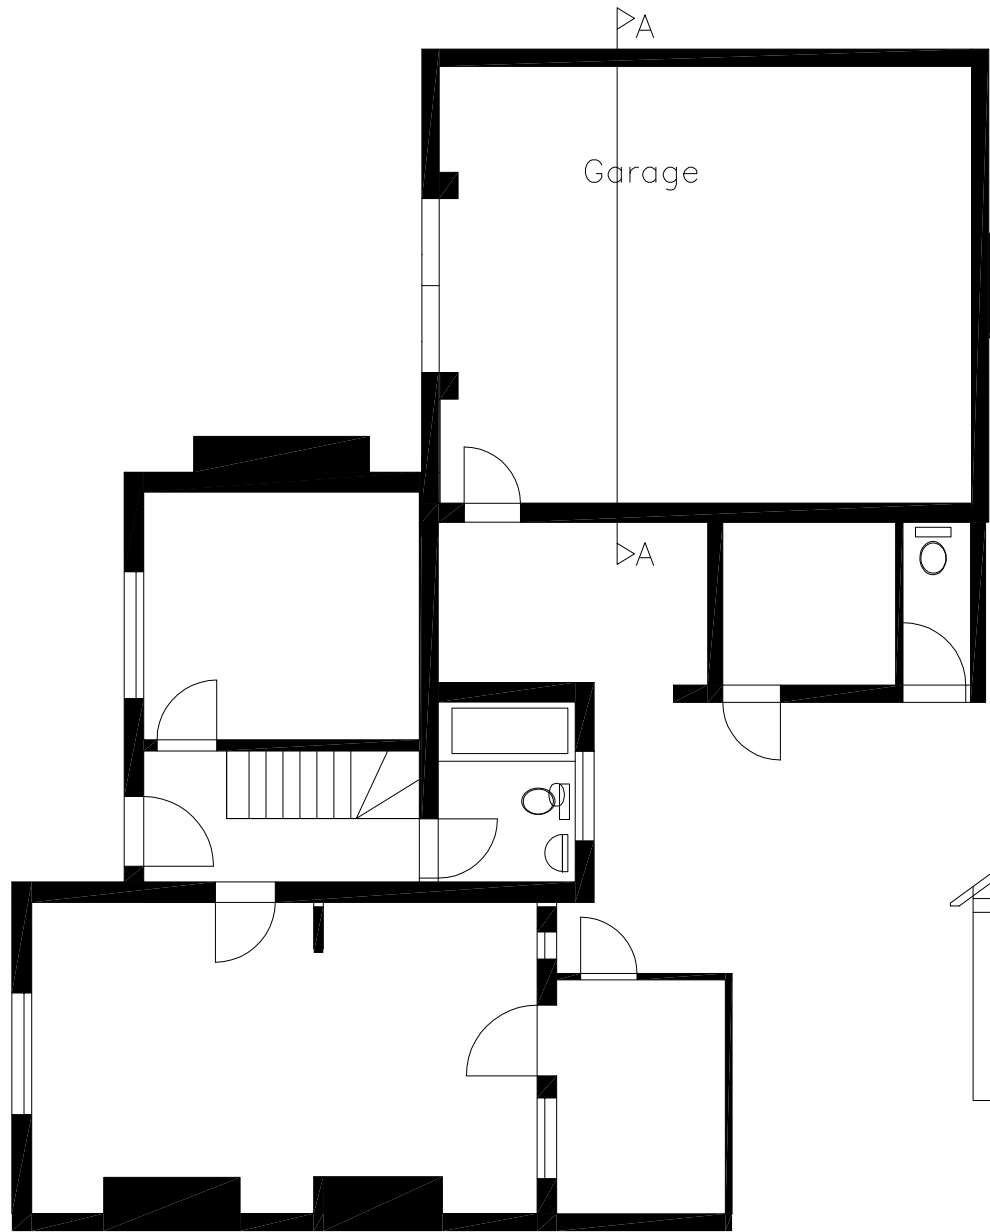

Section AA

Existing Plan Morwenna Rewe

Scale 1:100

