


Vaulted ceiling

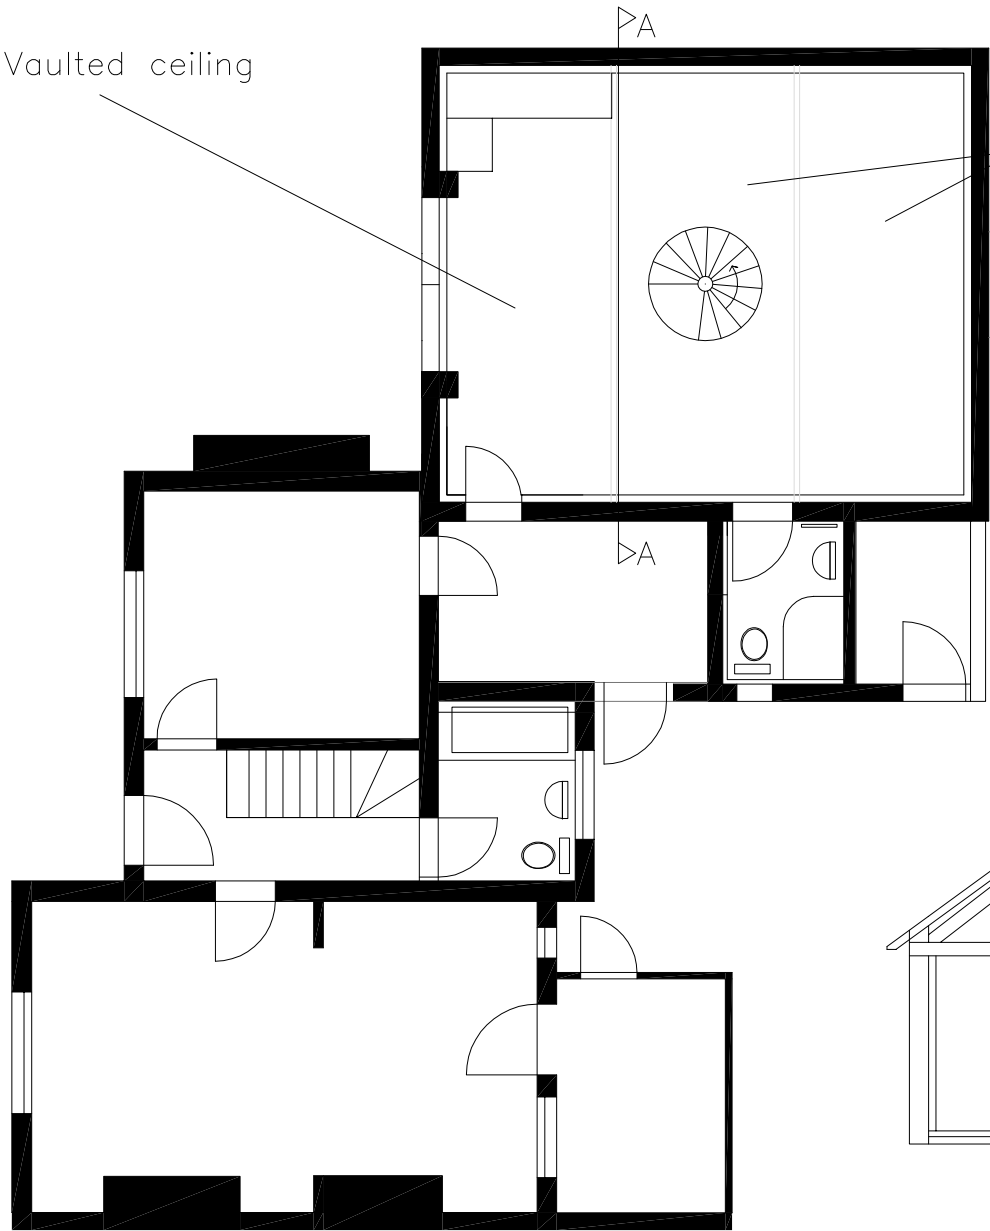

1st floor  
(2 bays)




Client

Mrs S Faux

Date 24.05.22

Drawing Ref RDB0522-P2

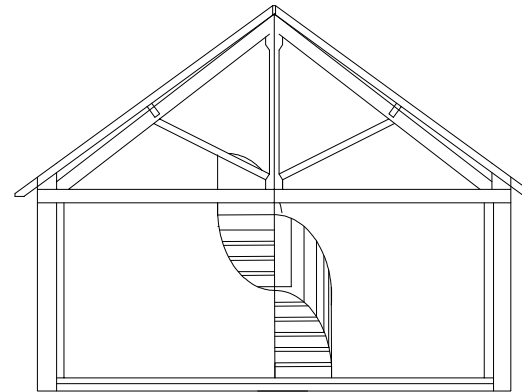

Section AA

Proposed Plan Morwenna Rewe

Scale 1:100

A graphic scale bar with markings for units 1, 2, 3, 4, and 5. The bar is divided into smaller increments, likely representing millimeters or centimeters.