



DO NOT SCALE
WORK TO FIGURED
DIMENSIONS ONLY


Rev	Date	By	Contents

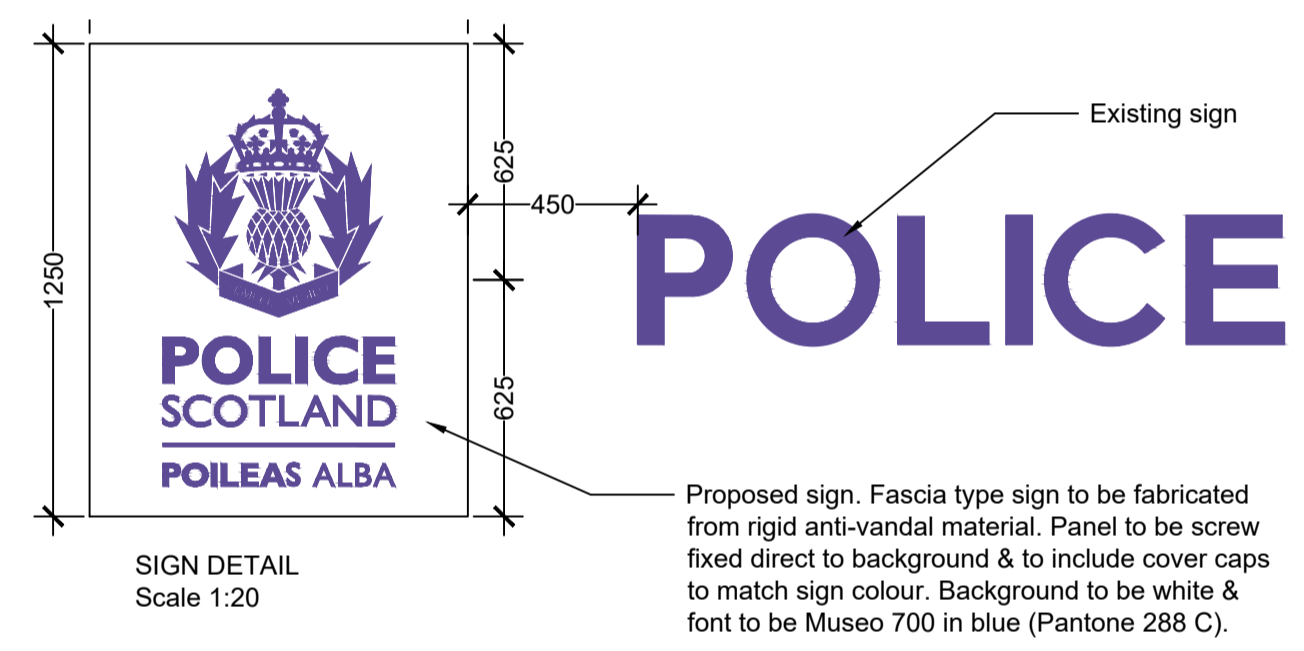

PROPOSED WEST (Helen Street) ELEVATION
Scale 1:100

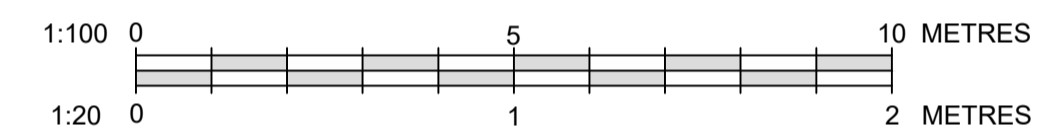

SIGN DETAIL
Scale 1:20

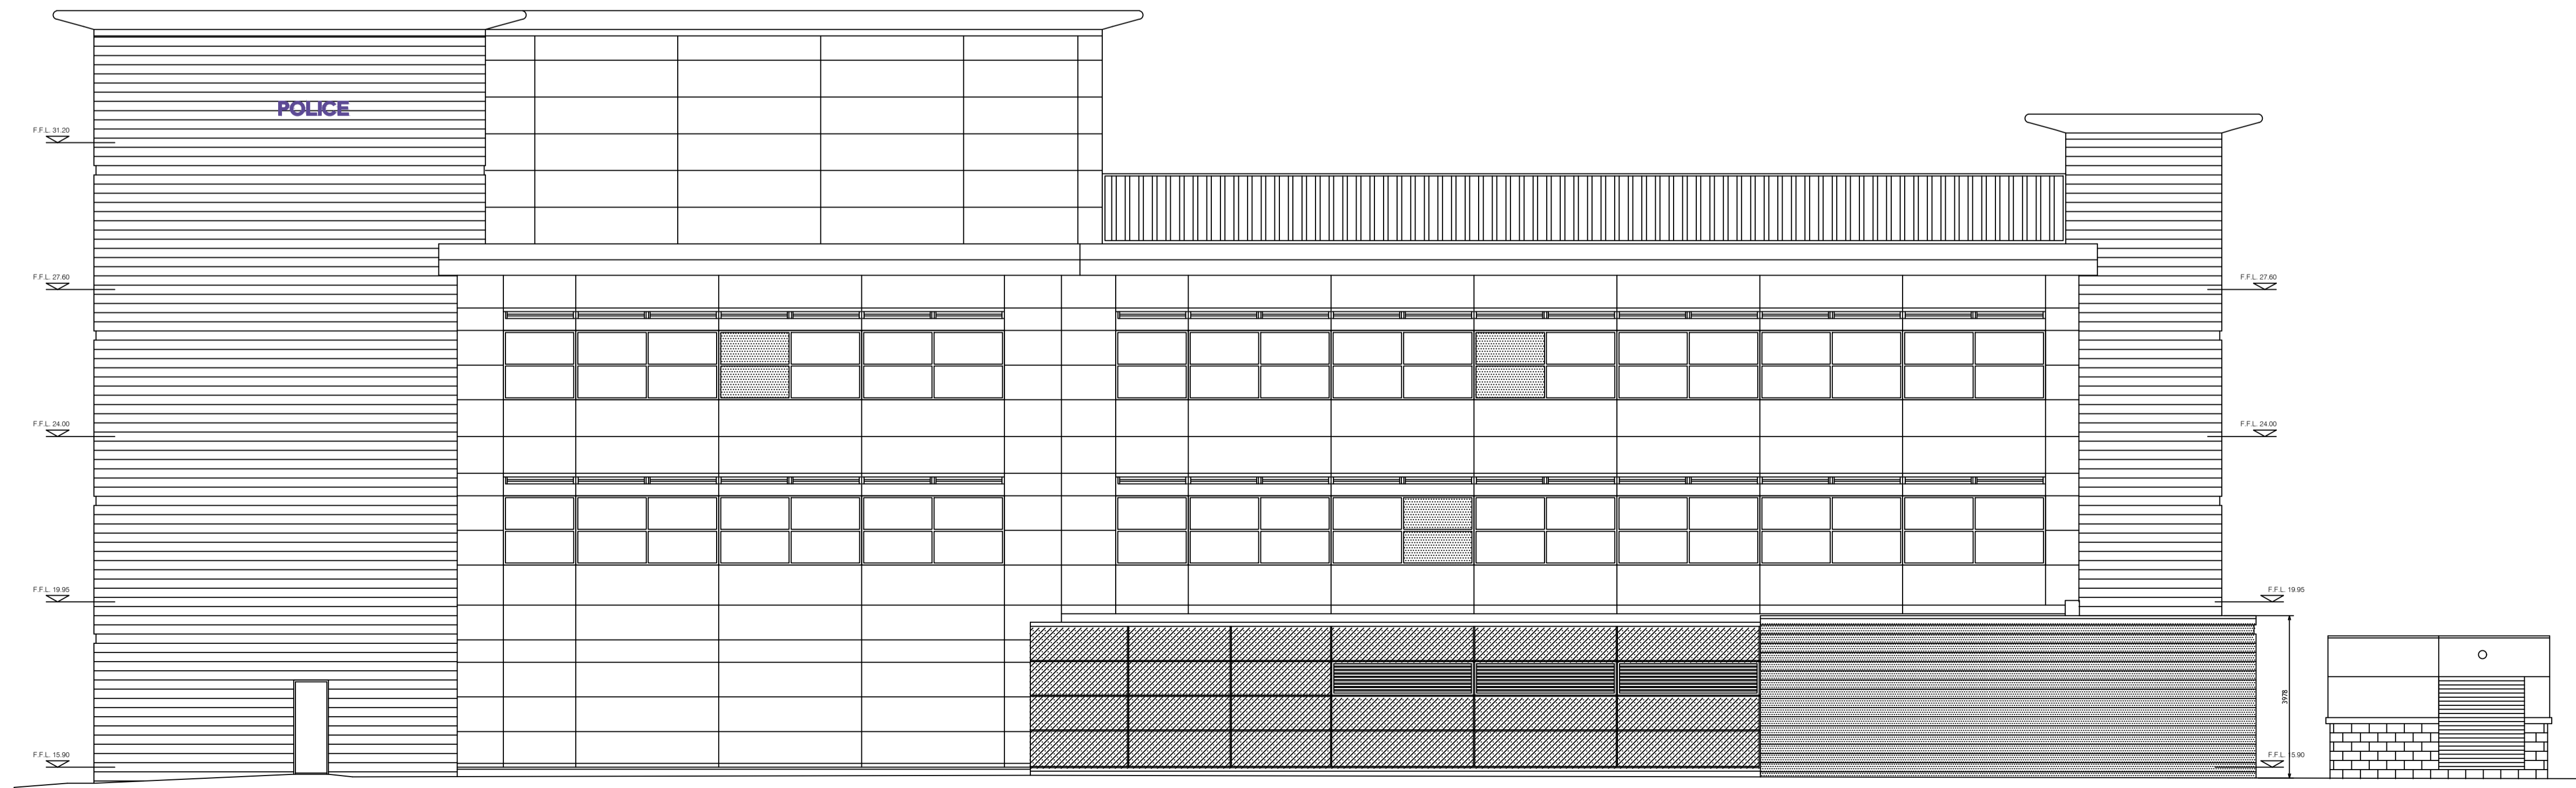

EXISTING WEST (Helen Street) ELEVATION
Scale 1:100

Advert Consent



Estates Department

PROJECT:
Force Communications &
Technology Building.

TITLE:
Proposed & Existing West
Elevations and Sign Details.

Contact	David Hill	Tel	07921 111597
Division	G	Date	24/05/2022
Drafted by	DTB	Rev.	
Checked by		Drawing No.	
Scale @ A1	1:100		P0904/002