


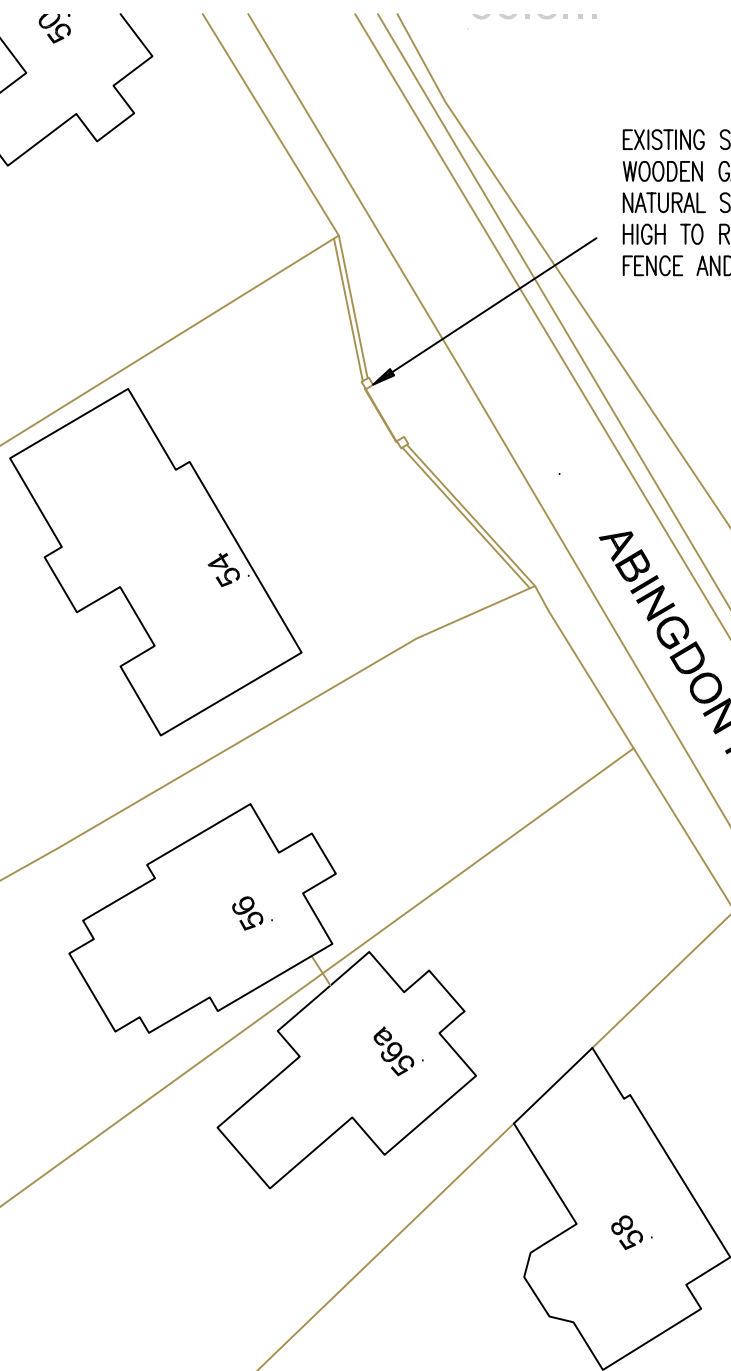

EXISTING STONE PIERS AND
WOODEN GATES. PROPOSED
NATURAL STONE WALL 1.7m
HIGH TO REPLACE WOODEN
FENCE AND HEDGE

ABINGDON ROAD



Rev.	Date	Description
A	MAY-22	BOUNDARY WALL ADDED

Project Title
MR J. AUSTIN
54 ABINGDON ROAD
STANDLAKE, WITNEY

Drawing Title
SITE PLAN

Date
JUL-21

Drawn
ED CLARE

Checked

File/XREF-reference
1524-Site

Challow Design

2 ELSWITH CLOSE
GROVE
WANTAGE
OXON
OX12 0BT
Tel/Fax No: 01235 771781

Drawing No.
1524-S-01

Project No.
1524

Revision
A

Paper size/Scale
A4 1:500