






NORTHWEST

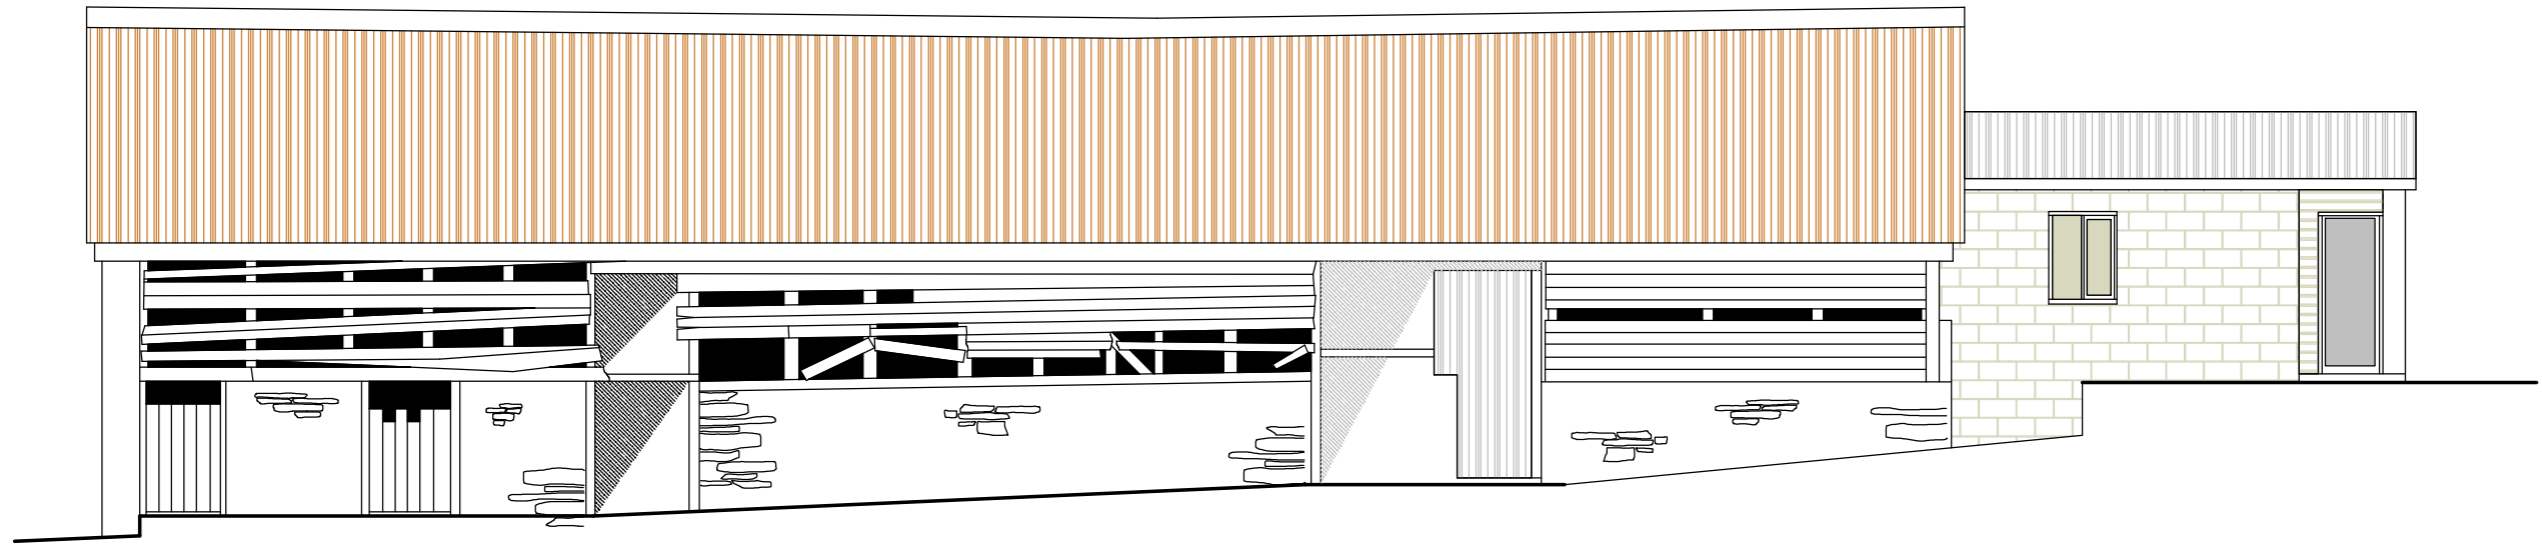


SOUTHEAST

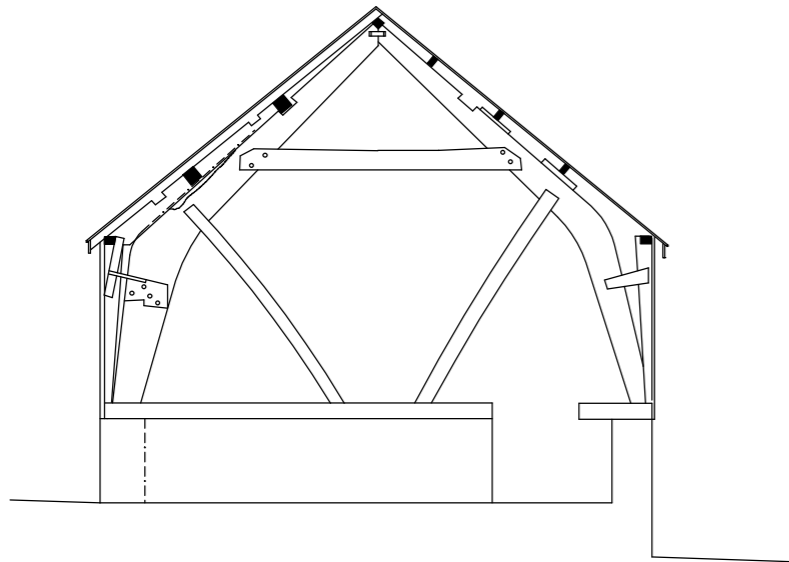


SECTION A - A

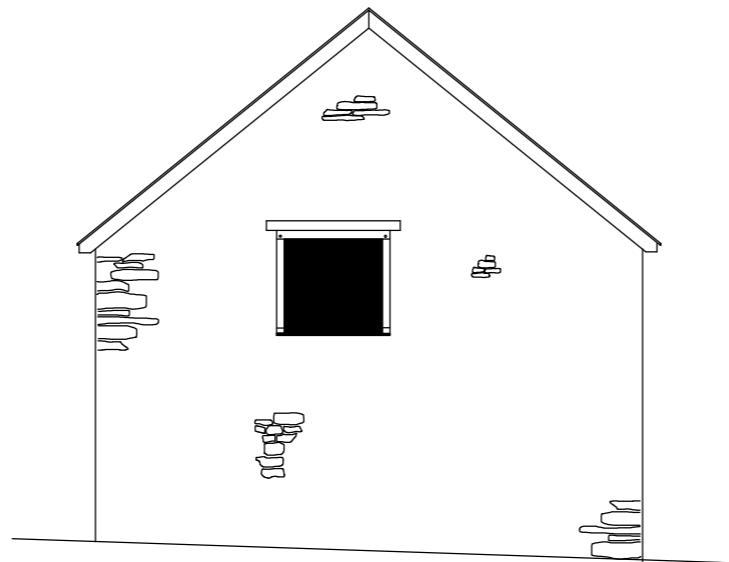

SOUTHWEST

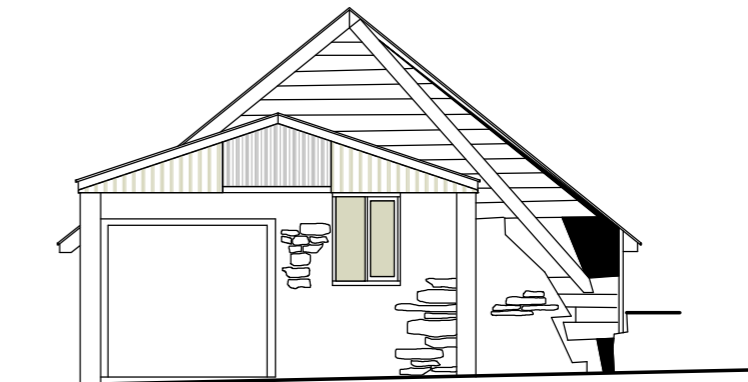

NORTHEAST

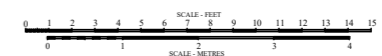

| | |
|--|------|
| Marches Conservation Services | |
| Lower Hengoed | |
| Elevations survey | |
| WBM March 2021 | LH 2 |
| <small>Scale 1 : 100 printed at A3 (Please do not scale off drawing) Not for constructional use Web : www.marchesconservationservices.co.uk E-Mail : marcon@idnet.com</small> | |