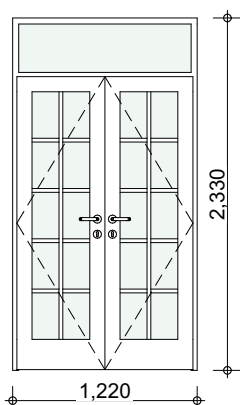
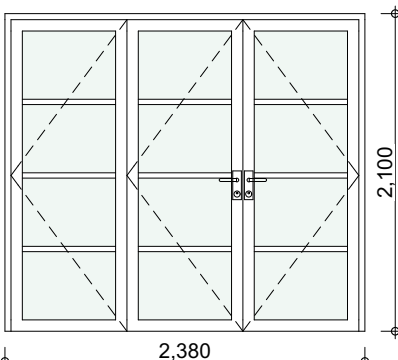
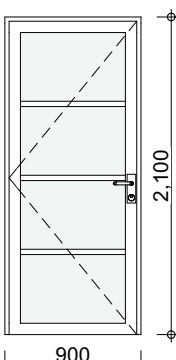
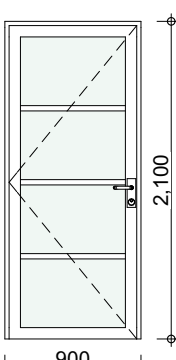
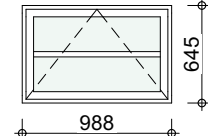
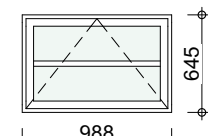


Element ID	Nominal W x H Size	External View
OPENING 1	1,220×2,330	
OPENING 3	2,380×2,100	
OPENING 4	900×2,100	
OPENING 6	900×2,100	

EXTERNAL DOORS SCHEDULE

Element ID	Nominal W x H Size	External View
OPENING 4	988×645	
OPENING 7	988×645	

EXTERNAL WINDOW SCHEDULE

Client MARMALADE PROPERTY LTD	Drawing Title WINDOW D DOOR SCHEDULE	Status PLANNING
Project BASEMENT FLAT, FLAT 1, 20 BRISTOL GARDENS, BRIGHTON, BN2 5JR	Date of Issue 06/06/2022	PROJECT - STAGE - DRAWING - REVISION
Scale @ A3		2130-P-003