




LEGEND

- SV Sluice Valve
- RWP Rainwater Pipe
- SVP Soil Vent Pipe
- FH Fire Hydrant
- MH Manhole
- SC Stop Cock
- GM Gas Meter
- W Water Meter
- BT Telecom Manhole
- LP Lamp Post
- G Gully
- SP Sign Post
- EP Electricity Pole
- TP Telephone Pole
- O/C Overhead Cable
- FP Fence Post
- PWF Post & Wire Fence
- P/R Post & Rail Fence
- PF Picket Fence
- T/P Timber Panel Fence
- CBF Close Boarded Fence
- B/W Barbed Wire Fence
- T/F Trellis Fence
- BOB Bottom of Bank
- TOB Top of Bank
- TOW Top of Wall
- RW Retaining Wall
- EOS Edge of Surface
- Bush or Shrub
- Deciduous Tree
- Conifer

- Verge or Change of Surface
- Fence
- BT Overhead Cables

Notes:
1. Levels are to an arbitrary reference.

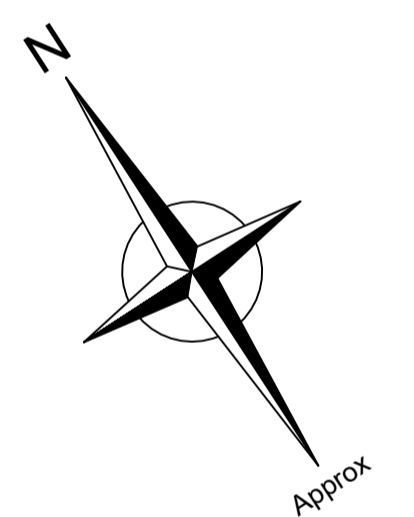

PROJECT:
SEVELARS HOUSE
SEVELARS ROAD
BEPTON, MIDHURST
WEST SUSSEX
GU29 0LX

CLIENT:
MR & MRS GIBSON

CONTENT:
GROUND FLOOR PLAN

SCALE: 1:50
DATE: 20 APR 2022
DRAWN: FHL
DRG NO: 220405-05

REVISION:

3D Laser Scanning
Reality Capture
3D Modelling
Computer Aided Design
Building Plans
Astra House
Cranleigh
Surrey
GU6 8RZ

Mobile (07740)-083729
info@axisdesignscanning.co.uk
www.axisdesignscanning.co.uk

