


LEGEND

- SV Sluice Valve
- RWP Rainwater Pipe
- SVP Soil Vent Pipe
- FH Fire Hydrant
- MH Manhole
- SC Stop Cock
- GM Gas Meter
- W Water Meter
- BT Telecom Manhole
- LP Lamp Post
- G Gully
- SP Sign Post
- EP Electricity Pole
- TP Telephone Pole
- O/C Overhead Cable
- FP Fence Post
- PWF Post & Wire Fence
- P/R Post & Rail Fence
- PF Picket Fence
- T/P Timber Panel Fence
- CBF Close Boarded Fence
- B/W Barbed Wire Fence
- T/F Trellis Fence
- BOB Bottom of Bank
- TOB Top of Bank
- TOW Top of Wall
- RW Retaining Wall
- EOS Edge of Surface
- Bush or Shrub
- Deciduous Tree
- Conifer

- Verge or Change of Surface
- Fence
- Overhead Cables

Notes:
 1. Levels are to an arbitrary reference.

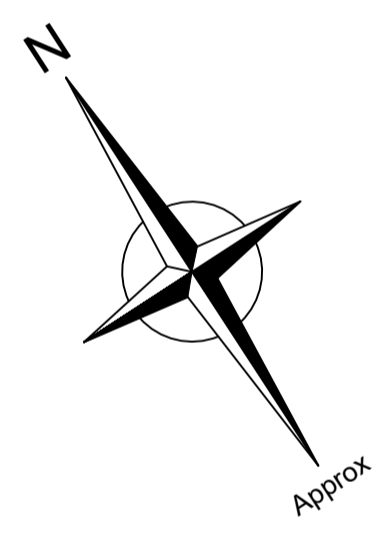

	PROJECT: SEVERALS HOUSE SEVERALS ROAD BEPTON, MIDHURST WEST SUSSEX GU29 0LX						
	CLIENT: MR & MRS GIBSON						
	CONTENT: TOPOGRAPHICAL SURVEY						
	3D Laser Scanning Reality Capture 3D Modelling Computer Aided Design Building Plans Astra House Cranleigh Surrey GU6 8RZ	<table border="1" style="width: 100%; border-collapse: collapse;"> <tr> <td>SCALE: 1:100</td> <td>DATE: 20 APR 2022</td> </tr> <tr> <td>DRAWN: FHL</td> <td>DRG NO: 220405-01</td> </tr> <tr> <td>REVISION:</td> <td></td> </tr> </table>	SCALE: 1:100	DATE: 20 APR 2022	DRAWN: FHL	DRG NO: 220405-01	REVISION:
SCALE: 1:100	DATE: 20 APR 2022						
DRAWN: FHL	DRG NO: 220405-01						
REVISION:							

